


APPENDIX C

**Existing Storm System
Per Basin**

Oakridge Zoning

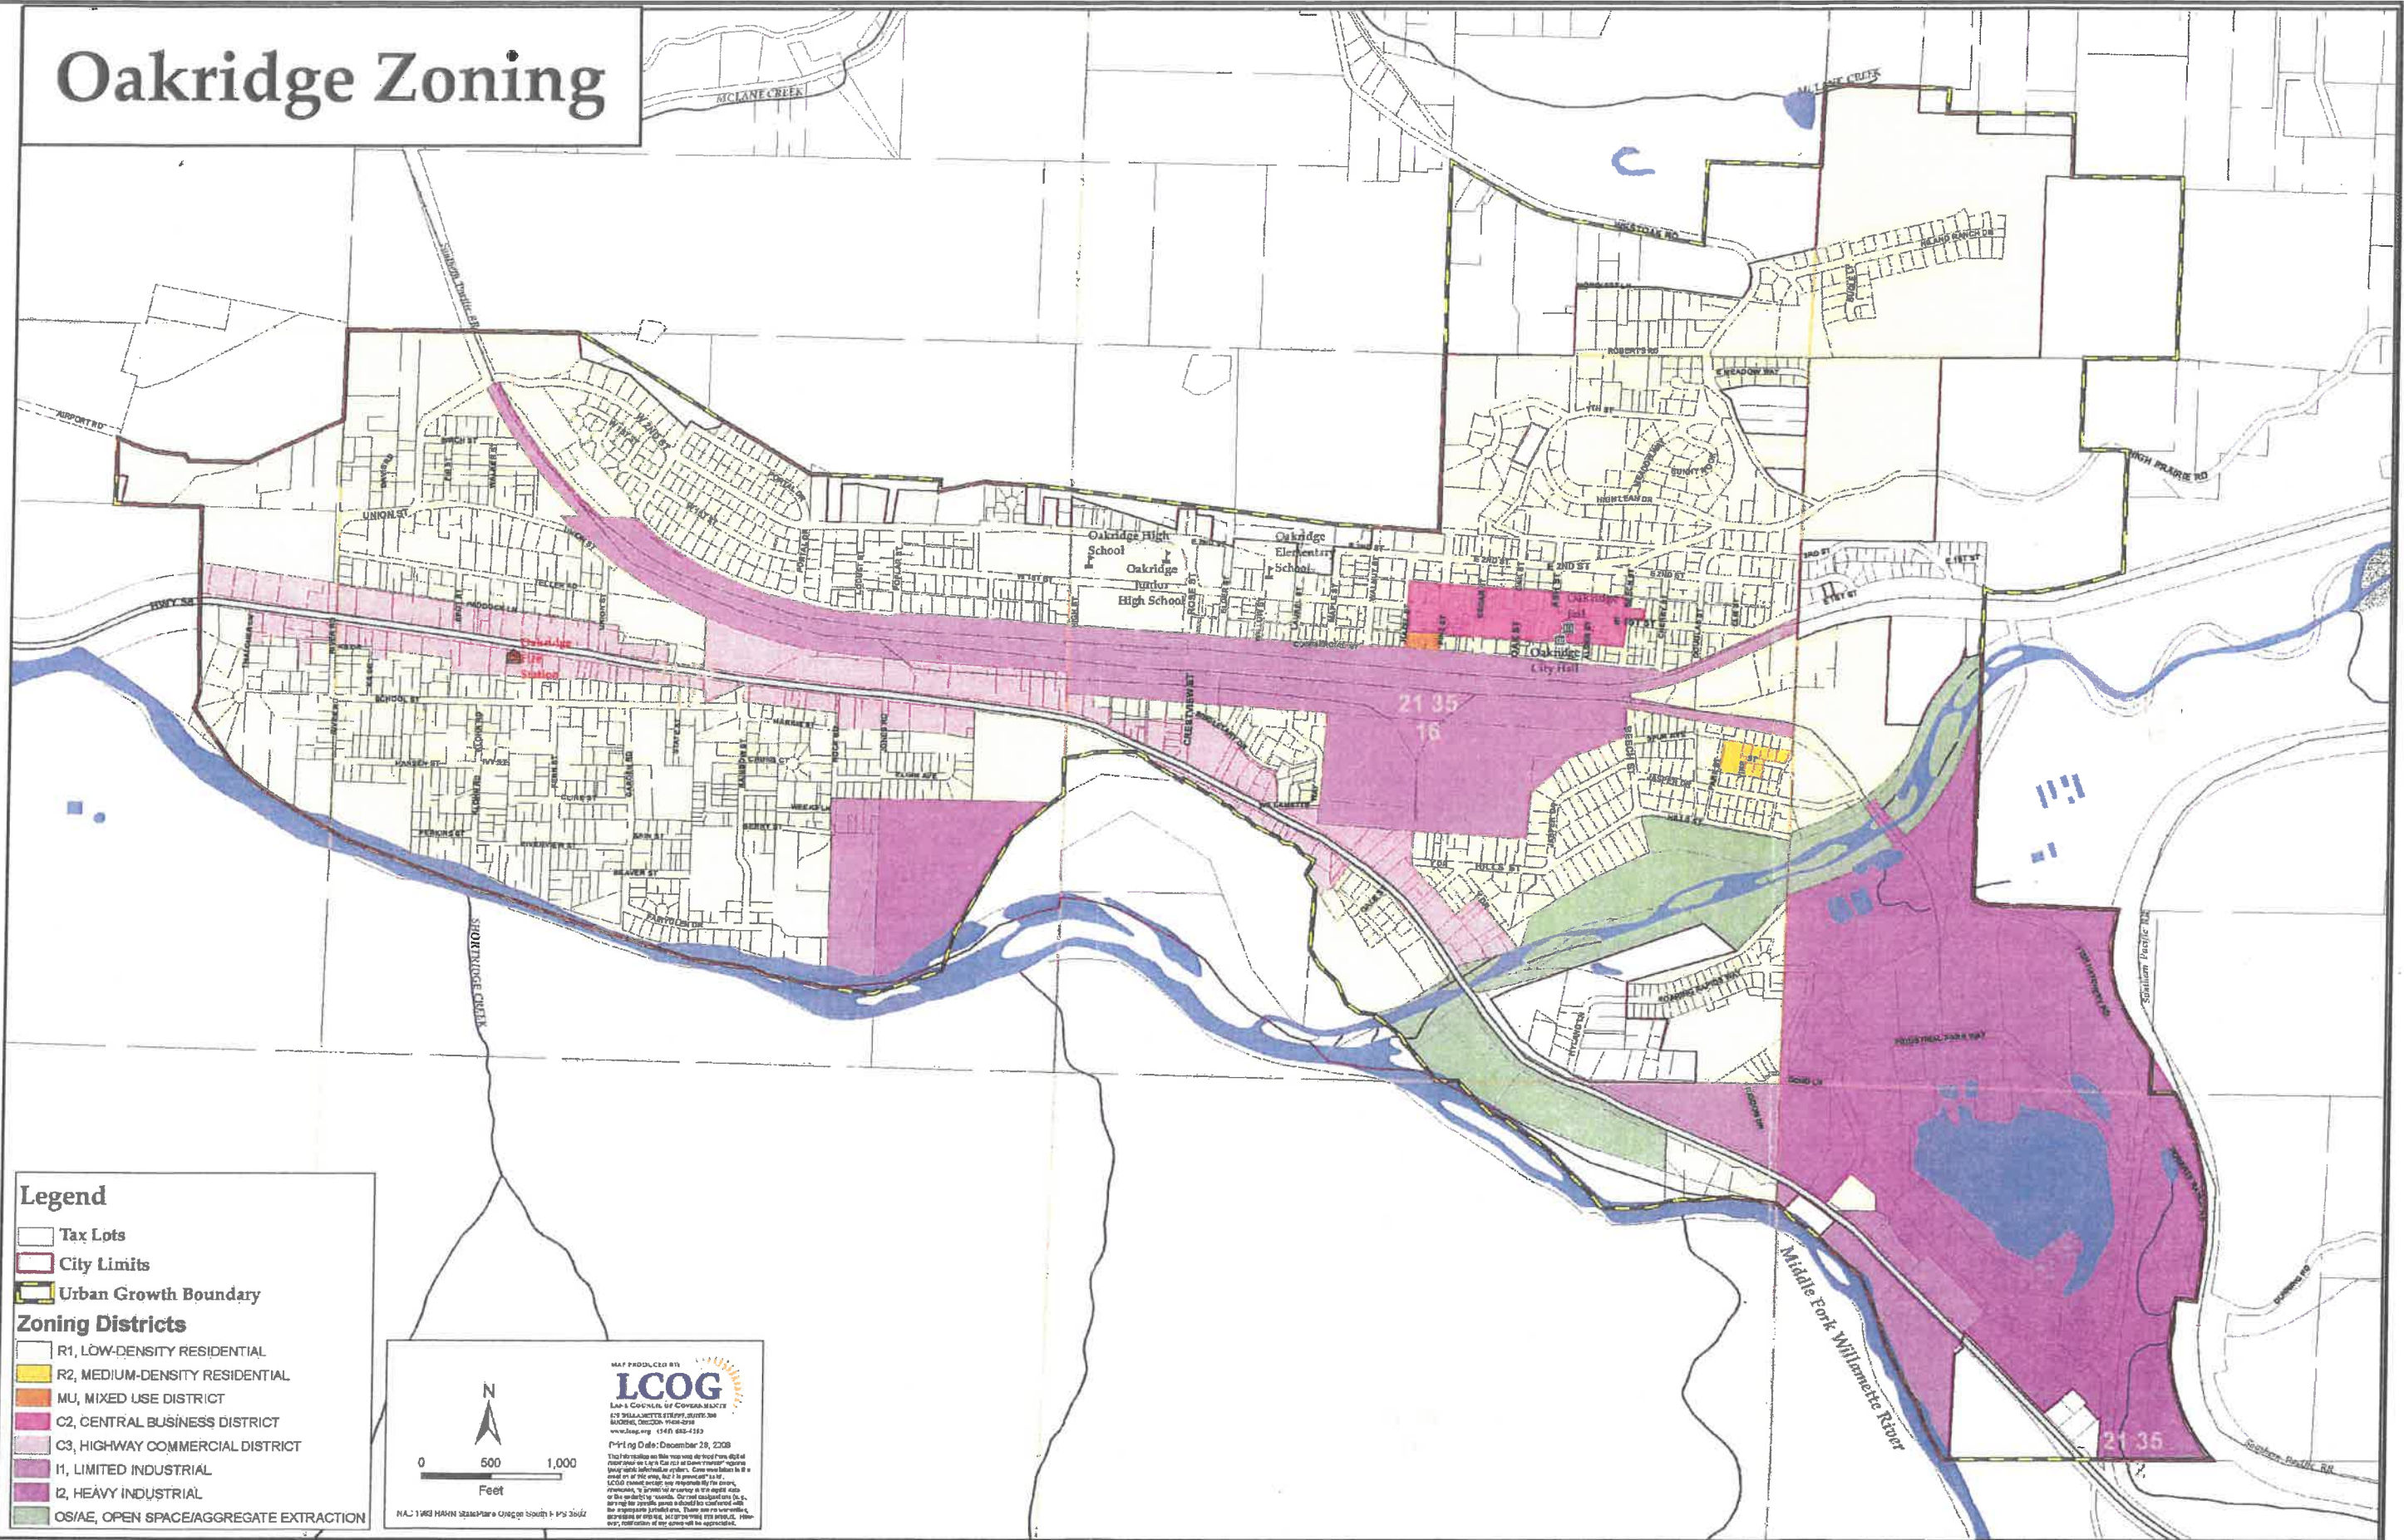

Legend

- Tax Lots
- City Limits
- Urban Growth Boundary

Zoning Districts

- R1, LOW-DENSITY RESIDENTIAL
- R2, MEDIUM-DENSITY RESIDENTIAL
- MU, MIXED USE DISTRICT
- C2, CENTRAL BUSINESS DISTRICT
- C3, HIGHWAY COMMERCIAL DISTRICT
- I1, LIMITED INDUSTRIAL
- I2, HEAVY INDUSTRIAL
- OS/AE, OPEN SPACE/AGGREGATE EXTRACTION

MAP PRODUCED BY

LCOG





0 500 1,000 Feet


FILE: P:\JBB06\09806\09806-EX-ZONING\09806-EX-ZONING.DWG
 SAVE TIME: 2/21/2011 2:00:30 PM
 PLOT NAME: 09806-EX-ZONING
 USER NAME: JAVI NAUGHT
 XREF FILES: ###

DESIGNED	DJN				
DRAWN	DJN				
CHECKED	-				
SYM		REVISION	DATE	BY	APP'D

PACE
An Engineering Services Company

5000 Meadows Road, Suite 345
Lake Oswego, OR 97035
p. 503.597.3222 | f. 503.597.7655

Civil | Structural | Planning | Survey
paceengr.com

CITY OF OAKRIDGE

PLOT DATE
2/21/11

SCALE
BAR IS ONE INCH ON ORIGINAL DRAWING
0 1"


STORMWATER PLAN
FIGURE 1 - ZONING

JOB NUMBER
09806

DWG NAME: 09806-EX-ZONING

SHEET **1** OF **1**

FILE NAME: P:\Projects\09806\Stormwater\Stormwater EXHIBIT\09806-EX-Storm.dwg
 DATE TIME: 9/13/2010 1:45 PM
 USER NAME: DAKA KAUGH
 XREF FILES: ###

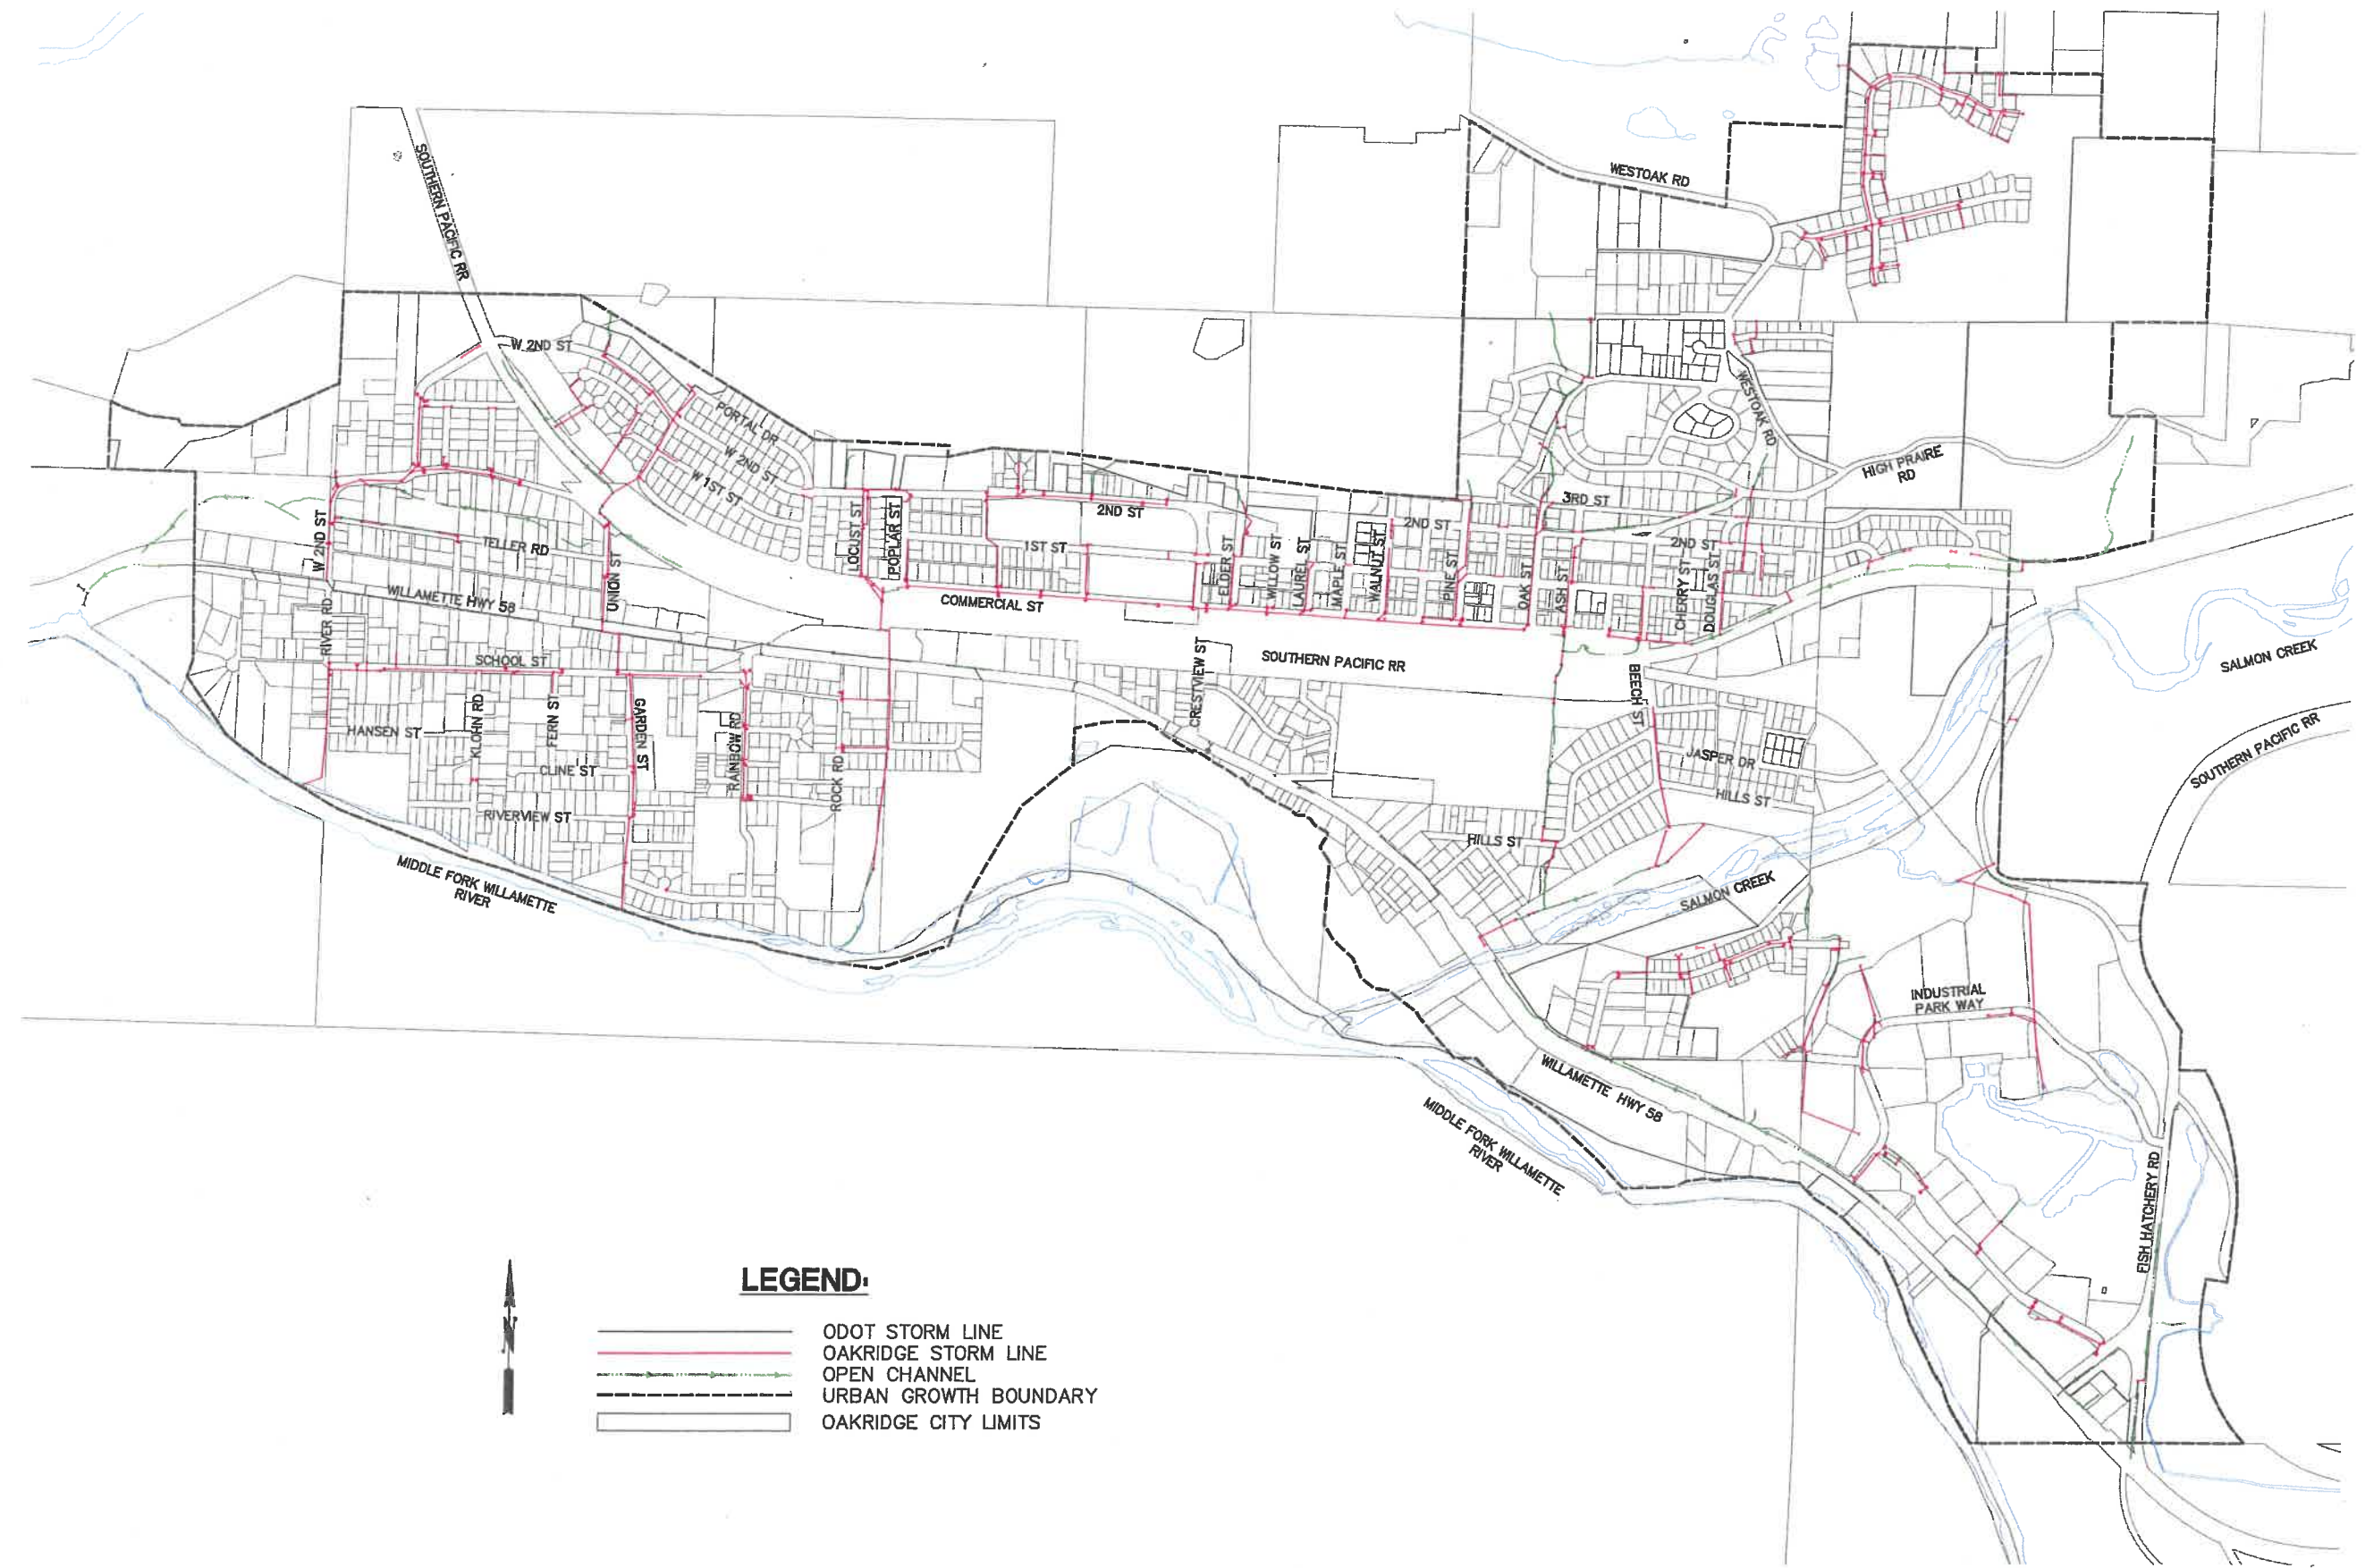

LEGEND:

- ODOT STORM LINE
- OAKRIDGE STORM LINE
- OPEN CHANNEL
- URBAN GROWTH BOUNDARY
- OAKRIDGE CITY LIMITS

DESIGNED	D.J.N.				
DRAWN	D.J.N.				
CHECKED	-				
SYM		REVISION	DATE	BY	APP'D




5000 Meadows Road, Suite 345
 Lake Oswego, OR 97035
 p. 503.597.3222 | f. 503.597.7655
 Civil | Structural | Planning | Survey
 paceengrs.com

CITY OF OAKRIDGE

PLOT DATE
 2/21/11
 SCALE 1"=600'
 BAR IS ONE INCH ON ORIGINAL DRAWING
 0 1"

STORMWATER PLAN
FIGURE 2 - EXISTING STORM SYSTEM

JOB NUMBER
09806
 DWG NAME: 09806-EX-STORM
 SHEET **1** OF **1**

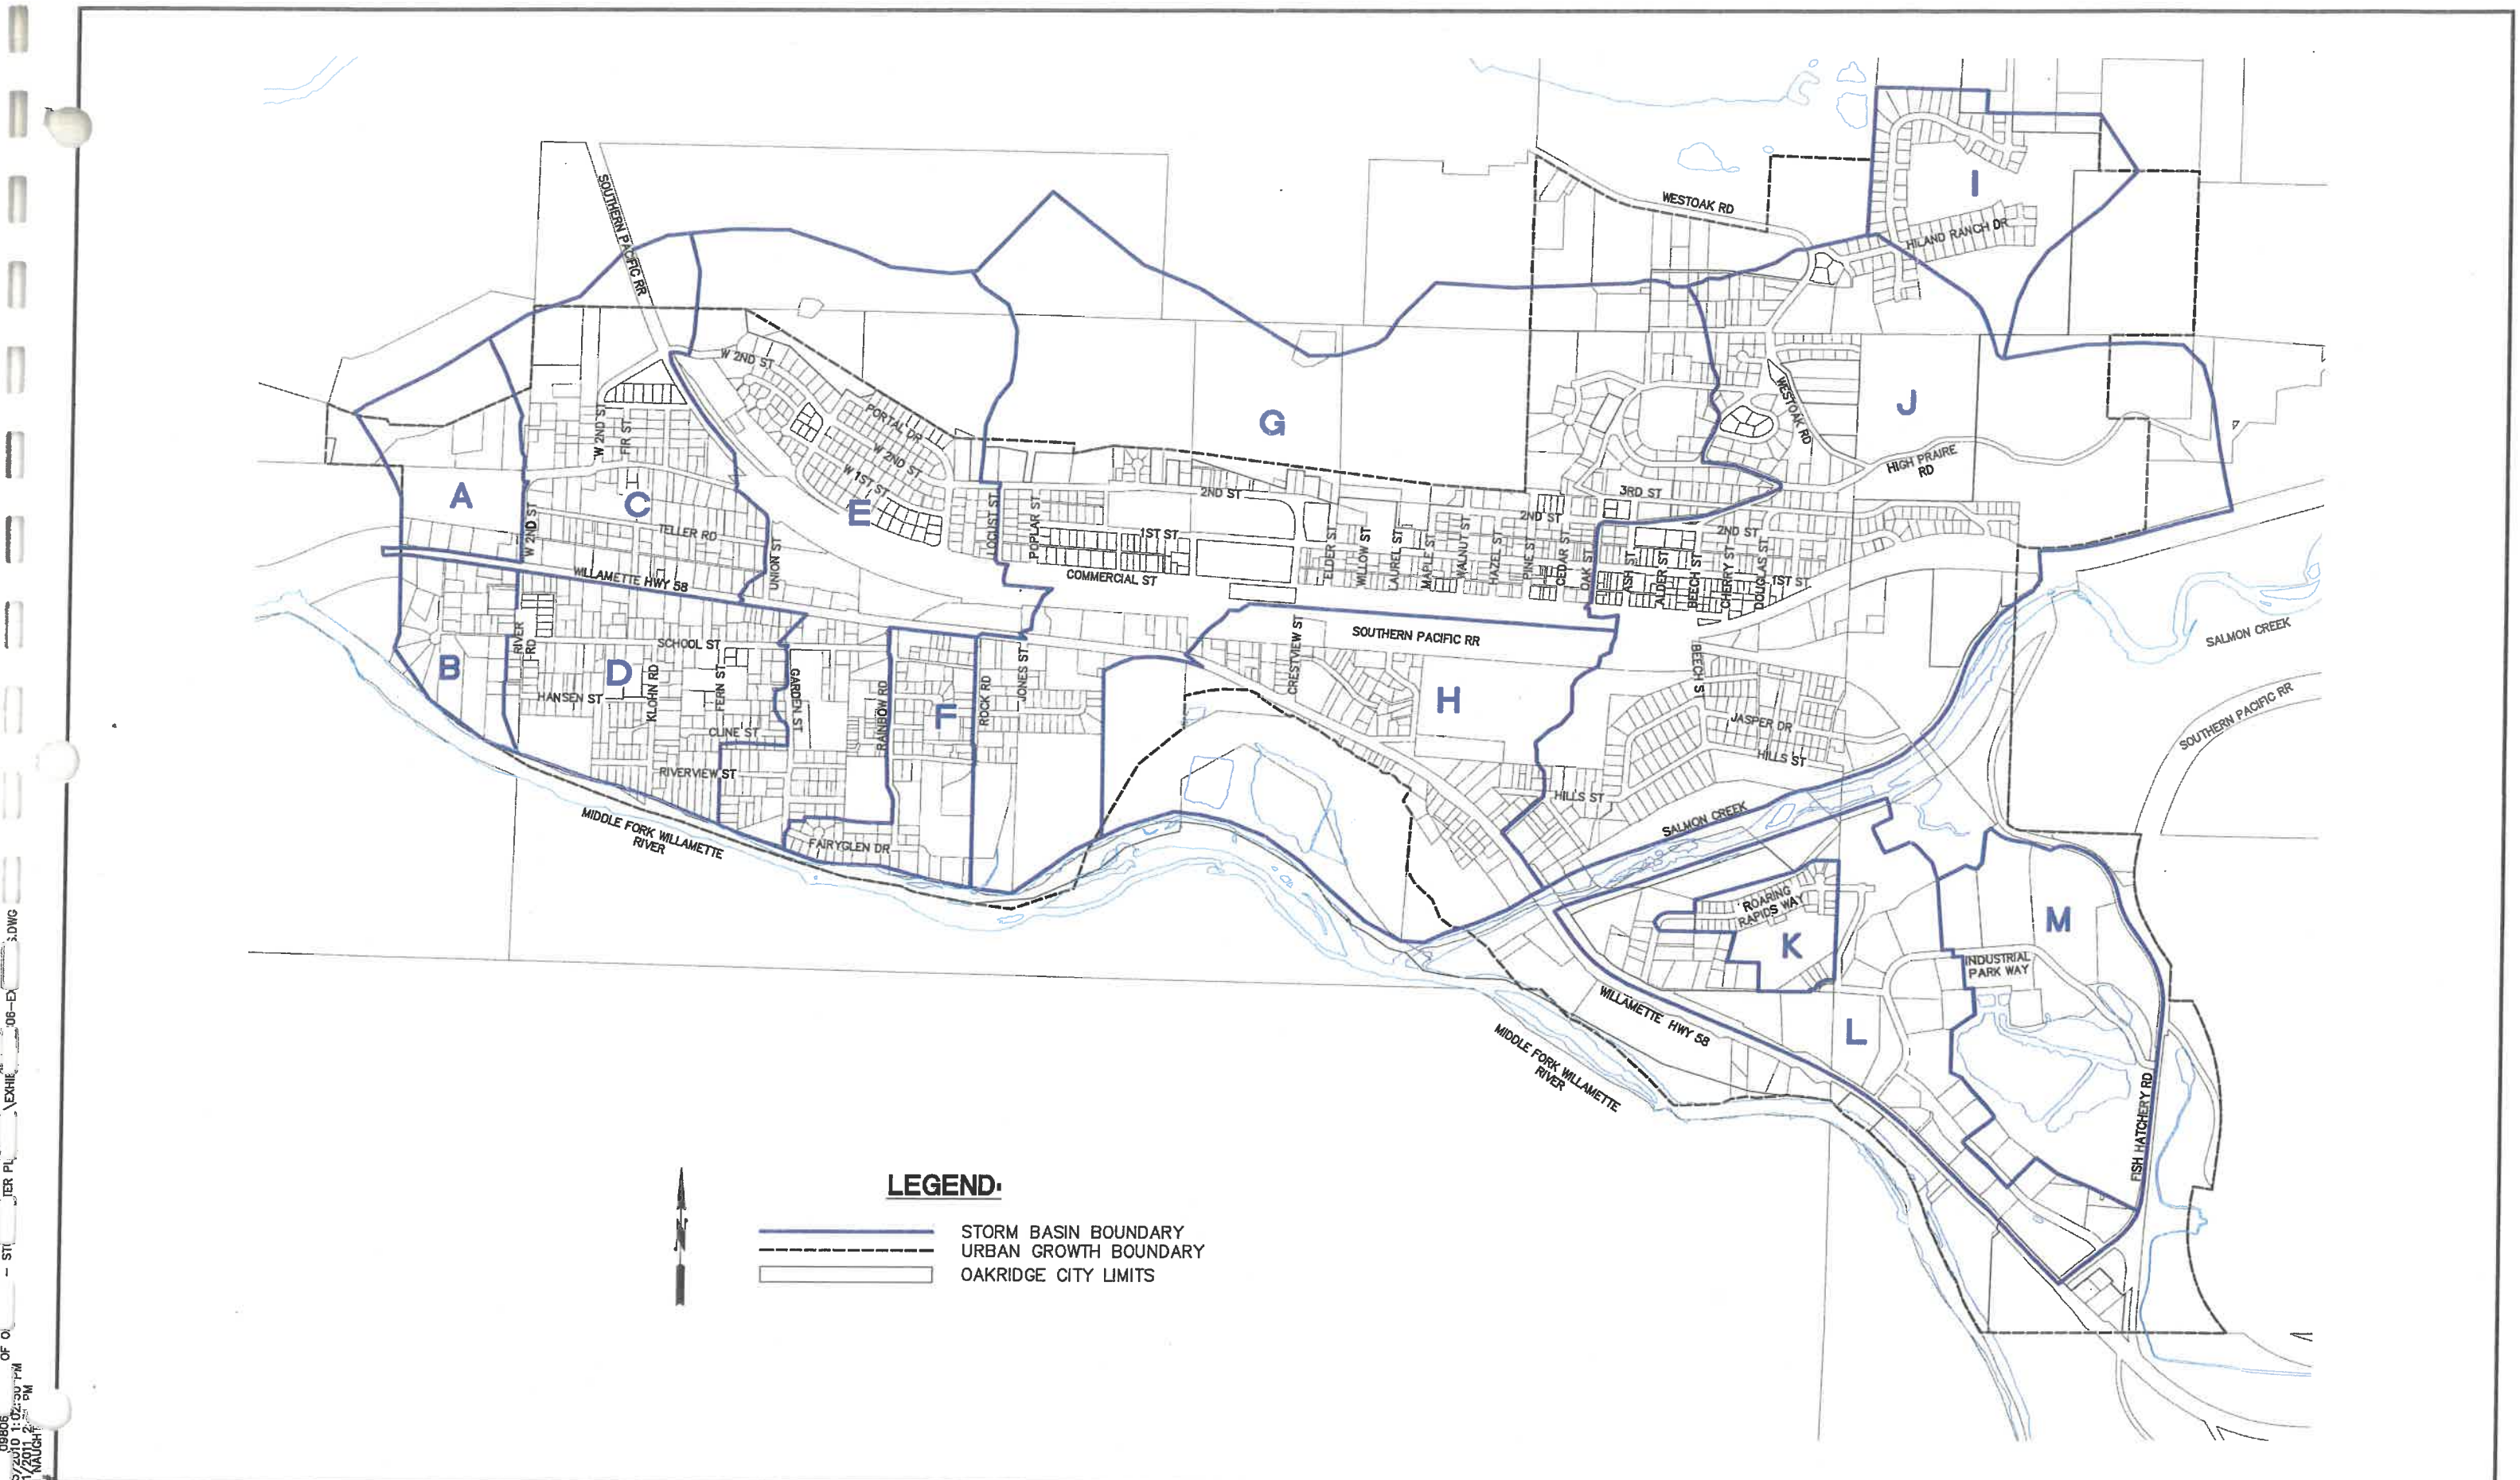

LEGEND:

- STORM BASIN BOUNDARY
- URBAN GROWTH BOUNDARY
- OAKRIDGE CITY LIMITS



PLOT DATE
2/21/11
SCALE 1"=600'
BAR IS ONE INCH ON ORIGINAL DRAWING
0 1"

**STORMWATER PLAN
FIGURE 3 - STORM BASINS**

CITY OF OAKRIDGE

JOB NUMBER
09806
DWG NAME: 09806-EX-BASINS
SHEET **1** OF **1**

5000 Meadows Road, Suite 345
Lake Oswego, OR 97035
p. 503.597.3222 | f. 503.597.7655
Civil | Structural | Planning | Survey
paceengrs.com



DESIGNED	D.J.N.	DATE	BY	APP'D
DRAWN	D.J.N.			
CHECKED	-			
SYM		REVISION		

09806-EX-BASINS.dwg
 2/21/11 2:02:30 PM
 USER: DAN NAUGHT
 PLOT TIME: 2/21/11 2:02:30 PM
 PLOT DATE: 2/21/11 2:02:30 PM

NAME: P:\09806\09806.dwg OF OAKRIDGE STORMWATER PLAN EXHIBIT 06-EX-BASIN A
 SAVE TIME: 9/21/2010 4:12:21 PM
 USER: MILES, DAN NAUGHTY
 XREF FILES:



LEGEND:

- ODOT STORM LINE
- OAKRIDGE STORM LINE
- OPEN CHANNEL
- STORM BASIN BOUNDARY
- URBAN GROWTH BOUNDARY
- OAKRIDGE CITY LIMITS

DESIGNED	DJN				
DRAWN	DJN				
CHECKED	-				
	SYM	REVISION	DATE	BY	APP'D

5000 Meadows Road, Suite 345
 Lake Oswego, OR 97035
 p. 503.597.3222 | f. 503.597.7655
 Civil | Structural | Planning | Survey
 paceengrs.com

CITY OF OAKRIDGE

PLOT DATE
 2/21/11
 SCALE 1" = 300'
 BAR IS ONE INCH ON ORIGINAL DRAWING

STORMWATER PLAN
FIGURE C.1 - BASIN A EXISTING STORM SYSTEM

JOB NUMBER
09806
 DWG NAME: 09806-EX-STORM-BASIN
 SHEET **1** OF **1**

J8806 9/21/2010 4:12:21 PM
 USER: D:\A\KROGHT
 XREF FILES:



LEGEND:

- ODOT STORM LINE
- OAKRIDGE STORM LINE
- OPEN CHANNEL
- STORM BASIN BOUNDARY
- URBAN GROWTH BOUNDARY
- OAKRIDGE CITY LIMITS

DESIGNED	D.J.N				
DRAWN	D.J.N				
CHECKED	-				
SYMBOL	REVISION	DATE	BY	APP'D	

5000 Meadows Road, Suite 345
 Lake Oswego, OR 97035
 p. 503.597.3222 | f. 503.597.7655
 Civil | Structural | Planning | Survey
 paceengrs.com

CITY OF OAKRIDGE

PLOT DATE
 2/21/11
 SCALE 1"=300'
 BAR IS ONE INCH ON ORIGINAL DRAWING
 0 1"

STORMWATER PLAN
FIGURE C.2 - BASIN B EXISTING STORM SYSTEM

JOB NUMBER
09806
 DWG NAME: 09806-EX-STORM-BASIN
 SHEET **1** OF **1**

P:\09806\City of Oakridge\STORMWATER PLAN\EXHIBIT\09806-EX-STORMWATER-BASIN.dwg
 DATE PLOTTED: 2/21/2010 4:12:21 PM
 PLOT TIME: 0:00:00
 USER NAME: DAI KALCHIT
 XREF FILES: ###



LEGEND:

- xx— ODOT STORM LINE
- xx— OAKRIDGE STORM LINE
- OPEN CHANNEL
- STORM BASIN BOUNDARY
- - - URBAN GROWTH BOUNDARY
- ▭ OAKRIDGE CITY LIMITS

DESIGNED	D.J.N.				
DRAWN	D.J.N.				
CHECKED	-				
SYM		REVISION	DATE	BY	APP'D



PACE
 An Engineering Services Company
 5000 Meadows Road, Suite 345
 Lake Oswego, OR 97035
 p. 503.597.3222 | f. 503.597.7655
 Civil | Structural | Planning | Survey
 paceengrs.com

CITY OF OAKRIDGE

PLOT DATE
 2/21/11
 SCALE 1" = 300'
 BAR IS ONE INCH ON ORIGINAL DRAWING
 0 1"

STORMWATER PLAN
FIGURE C.3 - BASIN C EXISTING STORM SYSTEM

JOB NUMBER
09806
 DWG NAME: 09806-EX-STORM-BASIN
 SHEET **1** OF **1**

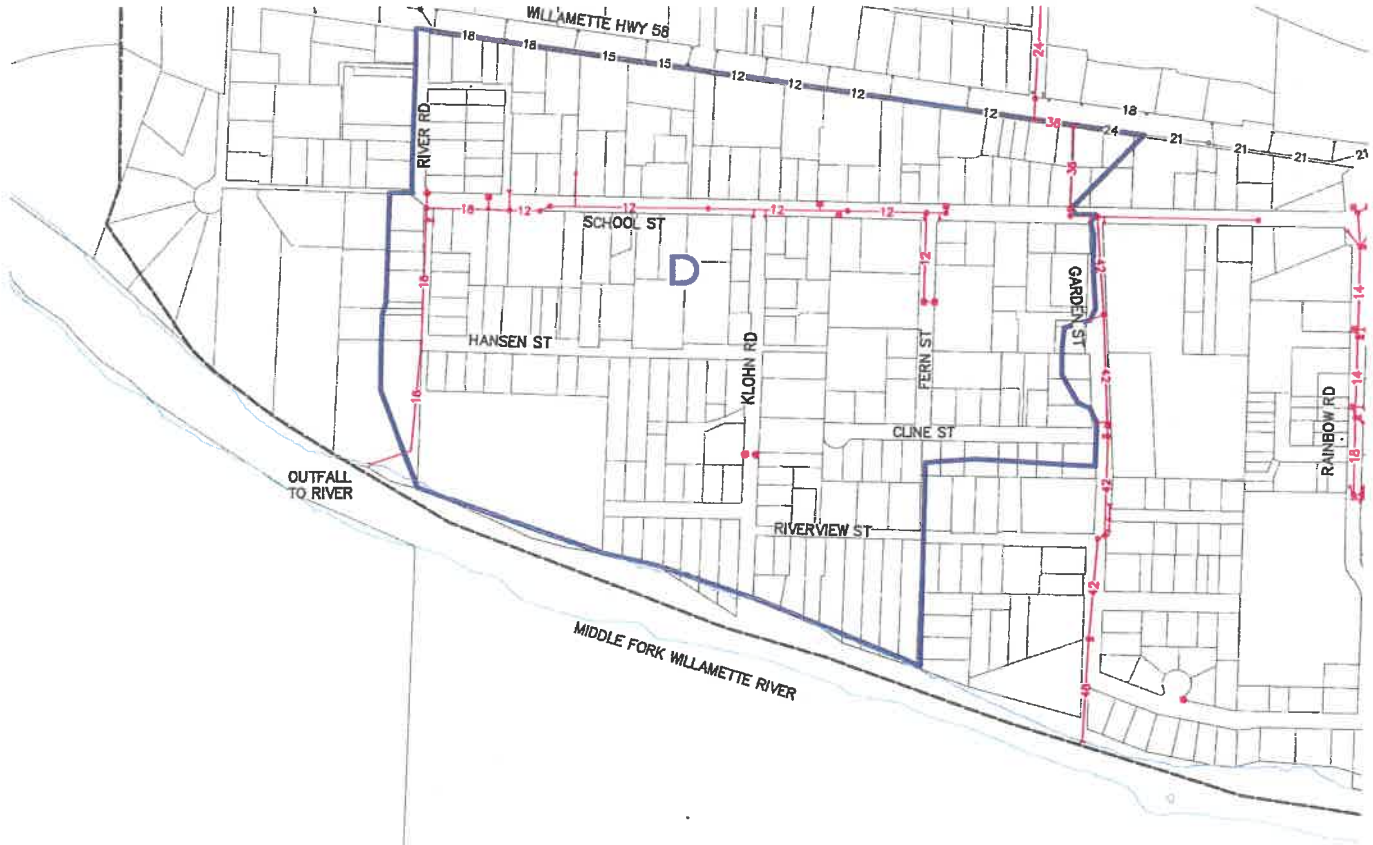

LEGEND:

- x--- ODOT STORM LINE
- x--- OAKRIDGE STORM LINE
- x--- OPEN CHANNEL
- STORM BASIN BOUNDARY
- URBAN GROWTH BOUNDARY
- OAKRIDGE CITY LIMITS

PROJECT NAME: PLANNING OF OAKRIDGE STORMWATER BASIN EXHIBIT B-EX
DATE: 2/21/2011 4:12:21 PM
DRAWN BY: DJN
CHECKED BY: -
SYMBOLS: SYM
REVISIONS:
DATE: BY: APP'D:

DESIGNED	DJN			
DRAWN	DJN			
CHECKED	-			
SYM	REVISION	DATE	BY	APP'D




5000 Meadows Road, Suite 345
Lake Oswego, OR 97035
p. 503.597.3222 | f. 503.597.7655
Civil | Structural | Planning | Survey
paceengrs.com

CITY OF OAKRIDGE

PLOT DATE: 2/21/11
SCALE 1" = 300'
BAR IS ONE INCH ON ORIGINAL DRAWING

STORMWATER PLAN
FIGURE C.4 - BASIN D EXISTING STORM SYSTEM

JOB NUMBER: 09806
DWG NAME: 09806-EX-STORM-BASIN
SHEET 1 OF 1

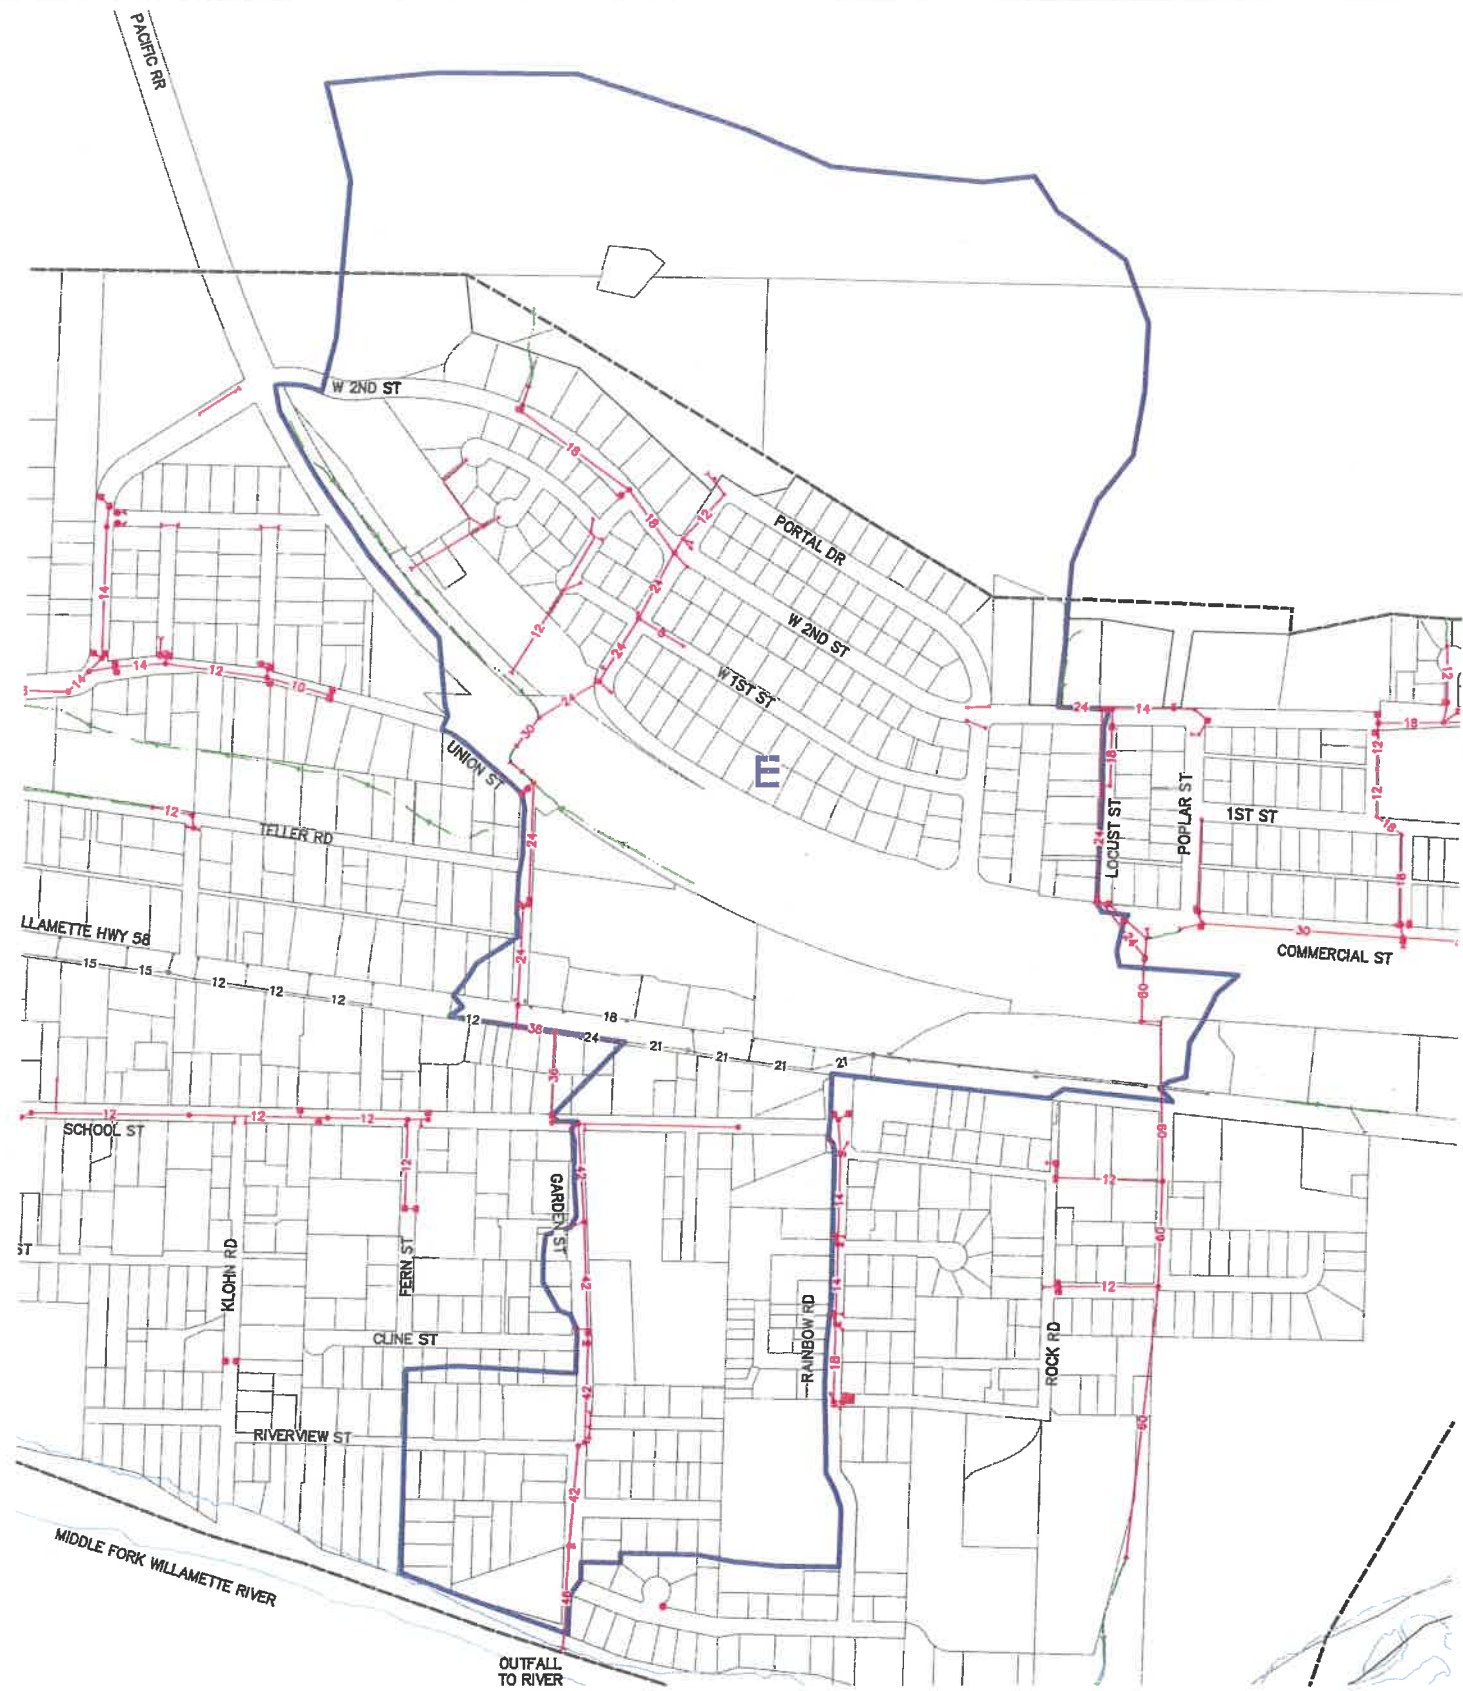

LEGEND:

- xx— ODOT STORM LINE
- xx— OAKRIDGE STORM LINE
- — — OPEN CHANNEL
- — — STORM BASIN BOUNDARY
- - - - URBAN GROWTH BOUNDARY
- OAKRIDGE CITY LIMITS

ME: P:\0906 - STORM PLAN - EXHIBIT - 6-EX - BASIN E
 SAVE TIME: 9/21/2011 2:21:11 PM
 PLOT TIME: 2/21/2011 2:21:11 PM
 USER NAME: DAN NAUGHT
 XREF FILES: ###

DESIGNED	DJN				
DRAWN	DJN				
CHECKED	-				
SYM		REVISION	DATE	BY	APP'D


 5000 Meadows Road, Suite 345
 Lake Oswego, OR 97035
 p. 503.597.3222 | f. 503.597.7655
 Civil | Structural | Planning | Survey
 paceengrs.com

CITY OF OAKRIDGE

PLOT DATE: 2/21/11
 SCALE: 1" = 300'
 BAR IS ONE INCH ON ORIGINAL DRAWING
 0 1"

STORMWATER PLAN
FIGURE C.5 - BASIN E EXISTING STORM SYSTEM

JOB NUMBER: **09806**
 DWG NAME: OR0906-EX-STORM-BASIN
 SHEET **1** OF **1**

ME: P:\09806\09806-EX-STORM-PLA-EXHIBIT-6-EX-1-11.DWG
 2/21/11 1:01 PM
 SAVE TIME: 9/21/2010
 PLOT TIME: 2/21/2011
 USER: NAMEDAN NAUGH
 XREF FILES: ###



LEGEND:

- xx— ODOT STORM LINE
- xx— OAKRIDGE STORM LINE
- x—x— OPEN CHANNEL
- — — — — STORM BASIN BOUNDARY
- - - - - URBAN GROWTH BOUNDARY
- — — — — OAKRIDGE CITY LIMITS

DESIGNED	DJN				
DRAWN	DJN				
CHECKED					
SYM		REVISION	DATE	BY	APP'D

PACE
 An Engineering Services Company

5000 Meadows Road, Suite 345
 Lake Oswego, OR 97035
 p. 503.597.3222 | f. 503.597.7655

Civil | Structural | Planning | Survey
 paceengrs.com


CITY OF OAKRIDGE

PLOT DATE
 2/21/11
 SCALE 1"=300'
 BAR IS ONE INCH ON ORIGINAL DRAWING

STORMWATER PLAN
FIGURE C.6 - BASIN F EXISTING STORM SYSTEM

JOB NUMBER
09806
 DWG NAME: 09806-EX-STORM-BASIN
 SHEET **1** OF **1**

ME: F:\1889\1889.DWG
 SAVE TIME: 2/21/11 11:21 AM
 PLOT TIME: 2/21/11 11:21 AM
 USER NAME: DAN NAUGH
 XREF FILES:

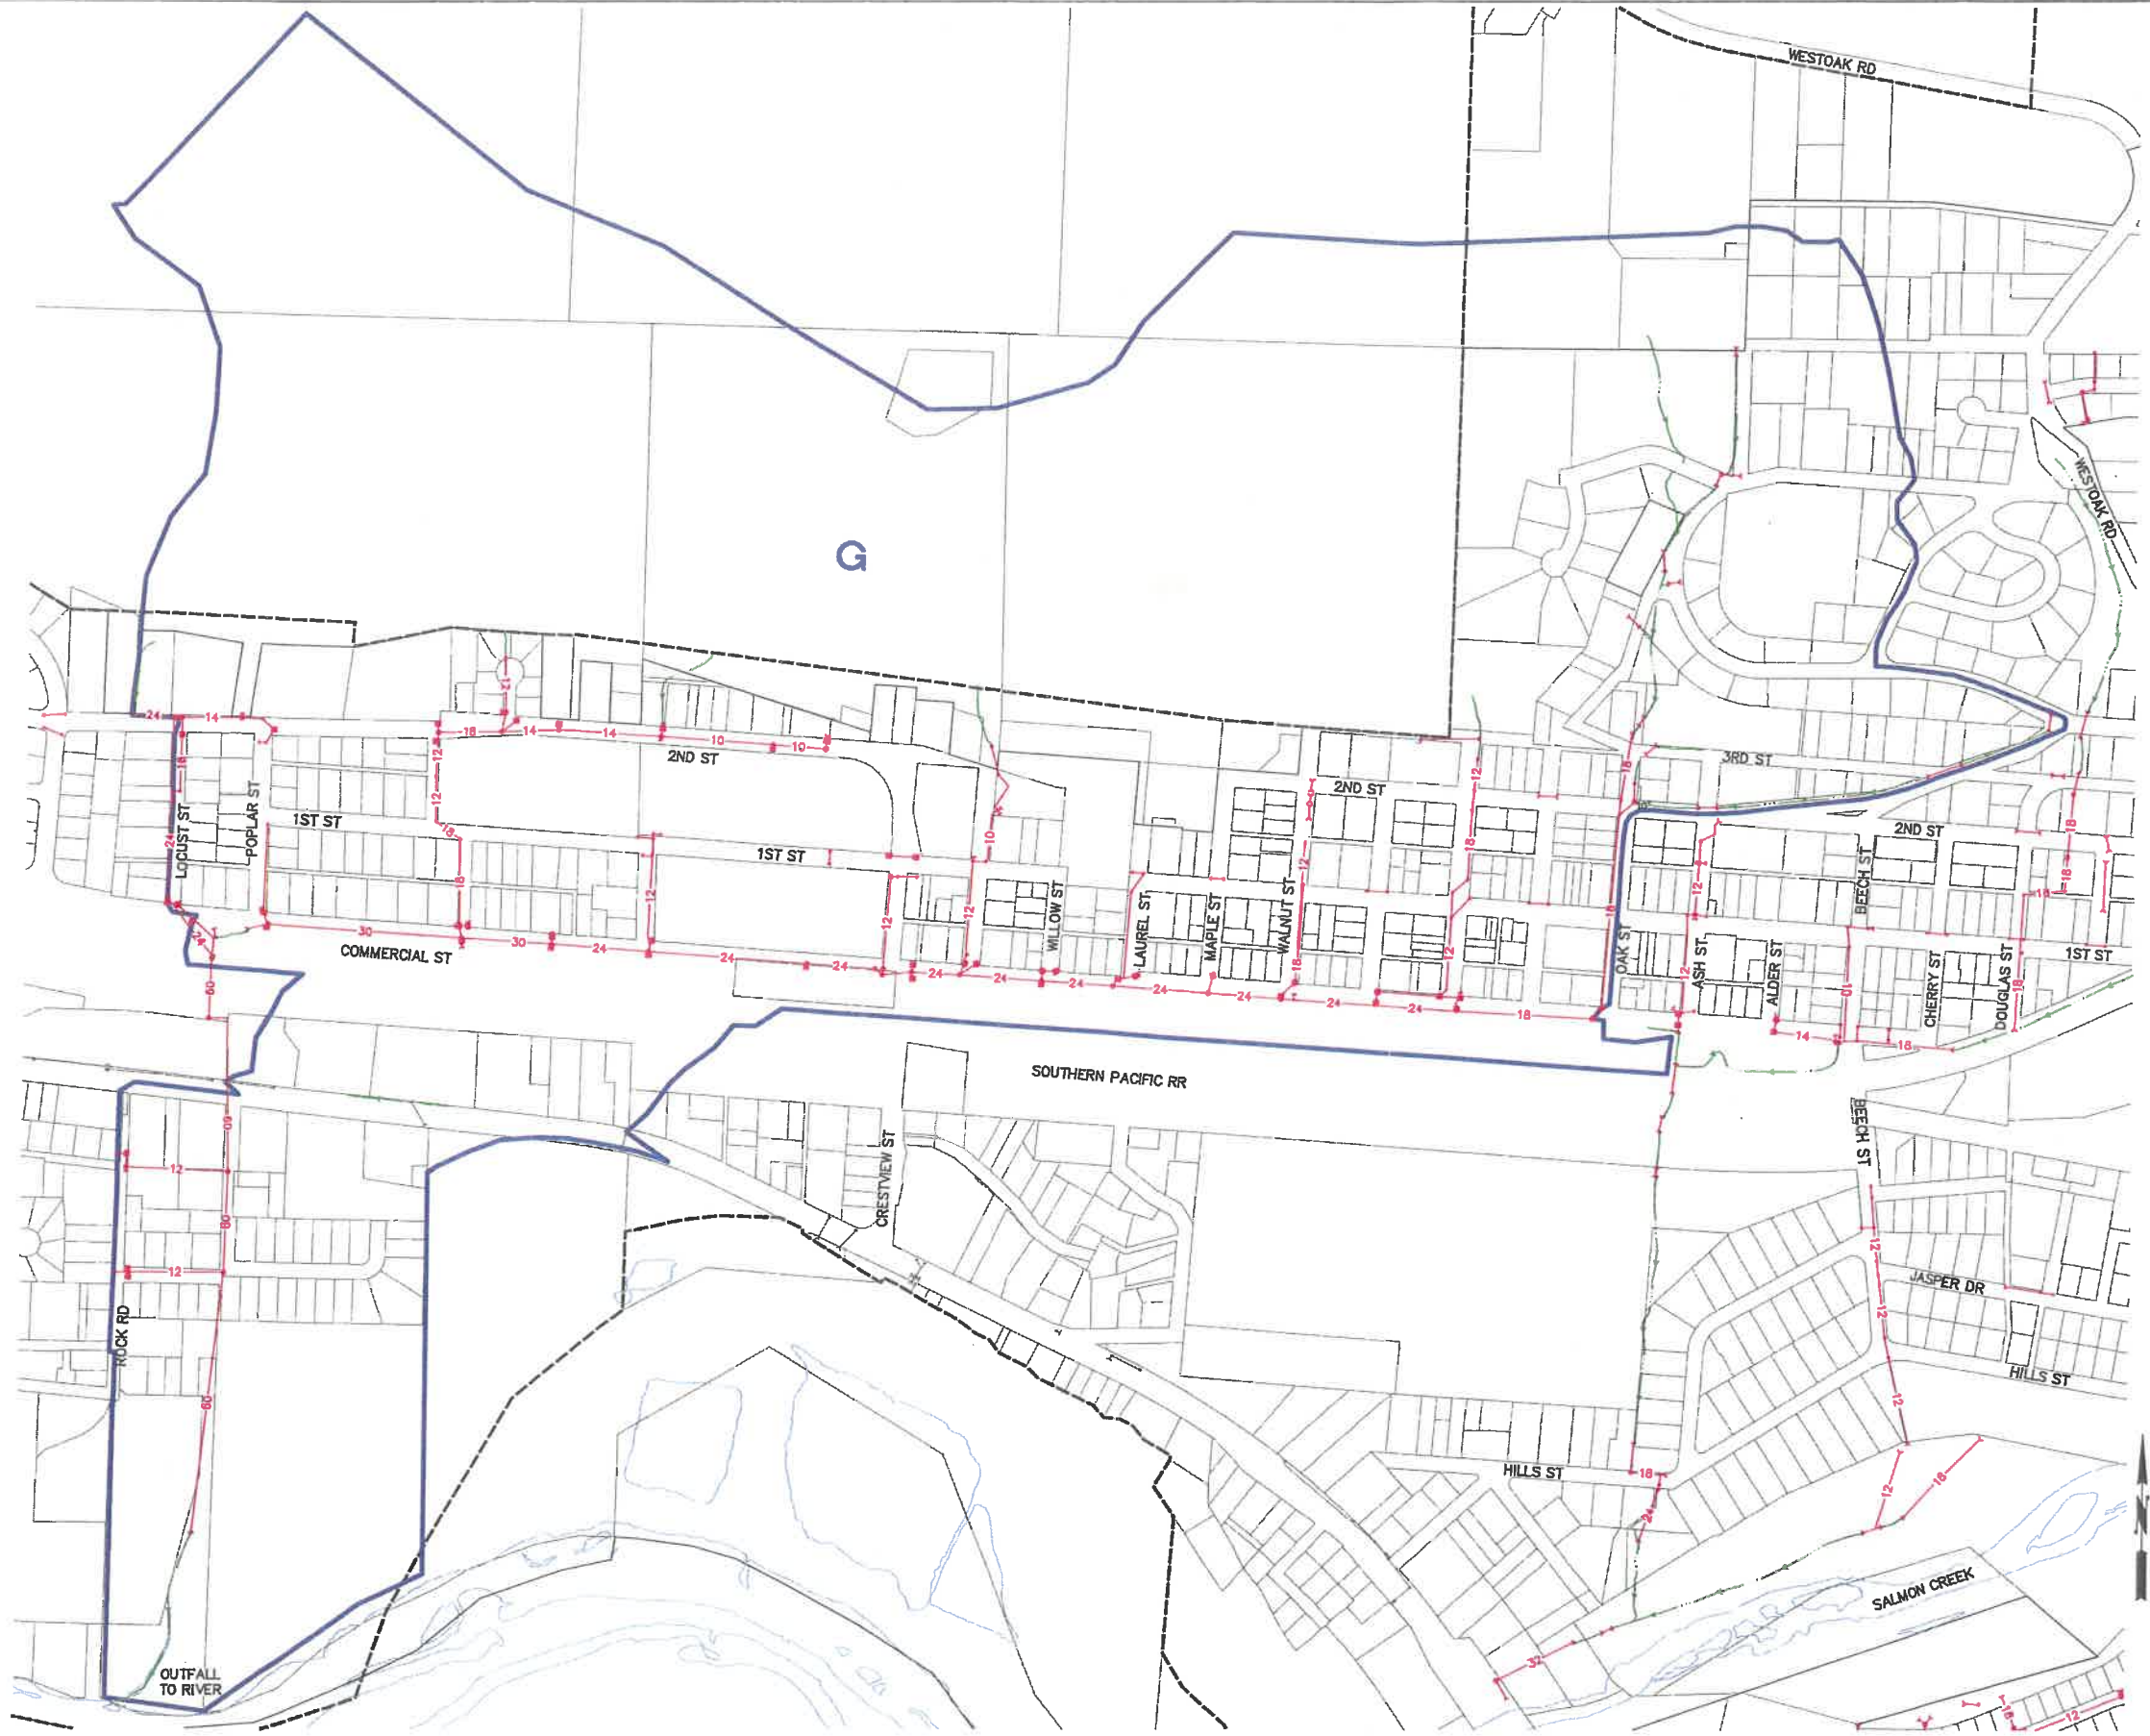

LEGEND:

- ODOT STORM LINE
- OAKRIDGE STORM LINE
- OPEN CHANNEL
- STORM BASIN BOUNDARY
- URBAN GROWTH BOUNDARY
- OAKRIDGE CITY LIMITS

DESIGNED	DJN				
DRAWN	DJN				
CHECKED					
	SYM	REVISION	DATE	BY	APP'D

PACE
 An Engineering Services Company
 5000 Meadows Road, Suite 345
 Lake Oswego, OR 97035
 p. 503.597.3222 | f. 503.597.7855
 Civil | Structural | Planning | Survey
 paceengrs.com

CITY OF OAKRIDGE

PLOT DATE
 2/21/11
 SCALE 1"=300'
 BAR IS ONE INCH ON ORIGINAL DRAWING
 0 1"

STORMWATER PLAN
FIGURE C.7 - BASIN G EXISTING STORM SYSTEM

JOB NUMBER
09806
 DWG NAME: 09806-EX-STORM-BASIN
 SHEET **1** OF **1**



LEGEND:

-  ODOT STORM LINE
-  OAKRIDGE STORM LINE
-  OPEN CHANNEL
-  STORM BASIN BOUNDARY
-  URBAN GROWTH BOUNDARY
-  OAKRIDGE CITY LIMITS

P:\09806\09806-EX-STORM-BASIN\09806-EX-STORM-BASIN.dwg
 2/21/2011 1:11 PM
 USER: NAME: DJN
 XREF FILES:

DESIGNED	DJN				
DRAWN	DJN				
CHECKED					
	SYM	REVISION	DATE	BY	APP'D



PACE
 An Engineering Services Company
 5000 Meadows Road, Suite 345
 Lake Oswego, OR 97035
 p. 503.597.3222 | f. 503.597.7655
 Civil | Structural | Planning | Survey
 paceengrs.com

CITY OF OAKRIDGE

PLOT DATE
 2/21/11
 SCALE: 1" = 300'
 BAR IS ONE INCH ON ORIGINAL DRAWING
 0 1"

STORMWATER PLAN
FIGURE G.9 - BASIN I EXISTING STORM SYSTEM

JOB NUMBER
09806
 DWG NAME: 09806-EX-STORM-BASIN
 SHEET **1** OF **1**

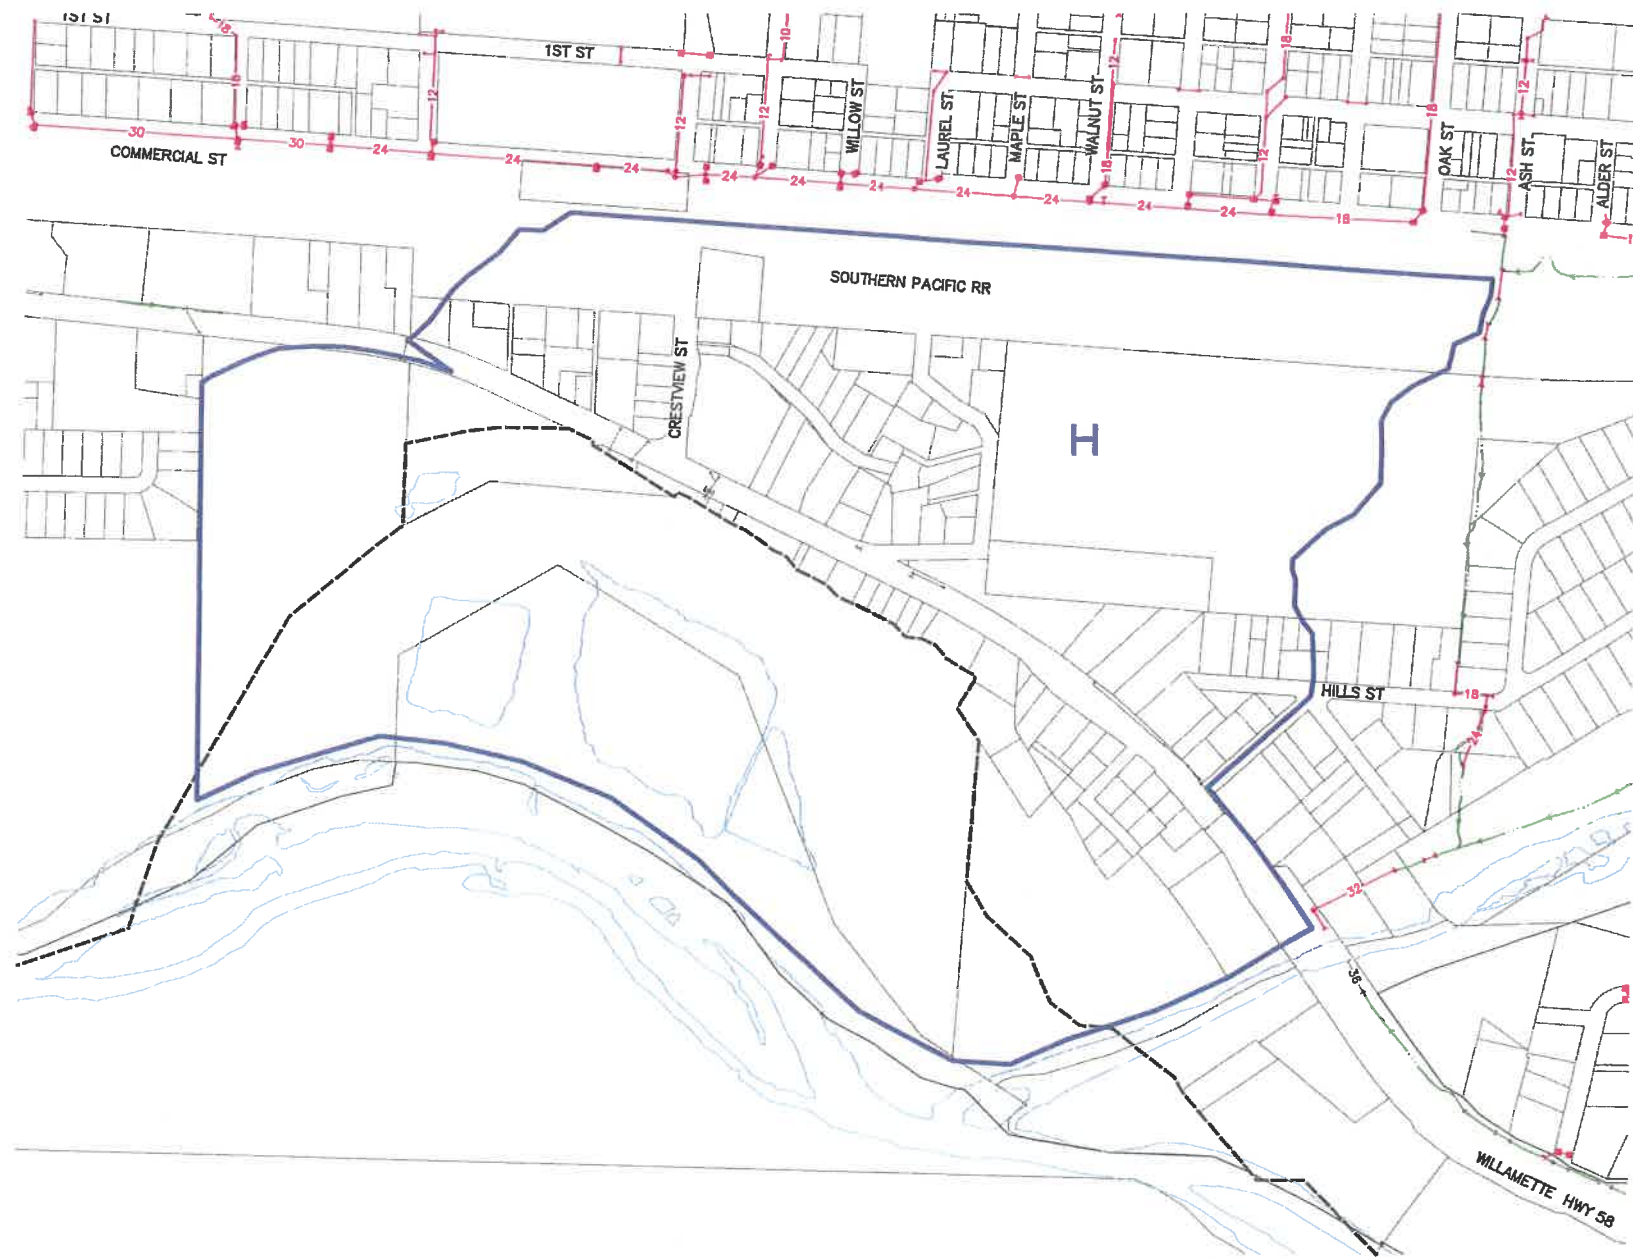

LEGEND:

- ODOT STORM LINE
- OAKRIDGE STORM LINE
- OPEN CHANNEL
- STORM BASIN BOUNDARY
- URBAN GROWTH BOUNDARY
- OAKRIDGE CITY LIMITS

P:\1186\1186.dwg OF OAKRIDGE STORMWATER PLAN EXHIBIT J6-EX-1 2/21/11 1:11 PM M
 SAVE TIME: 9/21/2010 11:11 AM
 PLOT TIME: 9/21/2010 11:11 AM
 USER NAME: DJN
 XREF FILES:

DESIGNED	DJN	DATE	BY	APP'D
DRAWN	DJN			
CHECKED				
SYM		REVISION		




5000 Meadows Road, Suite 345
 Lake Oswego, OR 97035
 p. 503.597.3222 | f. 503.597.7655
 Civil | Structural | Planning | Survey
 paceengr.com

CITY OF OAKRIDGE

PLOT DATE
 2/21/11
 SCALE 1"=300'
 BAR IS ONE INCH ON ORIGINAL DRAWING
 0 1"

STORMWATER PLAN
FIGURE C.8 - BASIN H EXISTING STORM SYSTEM

JOB NUMBER
09806
 DWG NAME: 09806-EX-STORM-BASIN
 SHEET **1** OF **1**

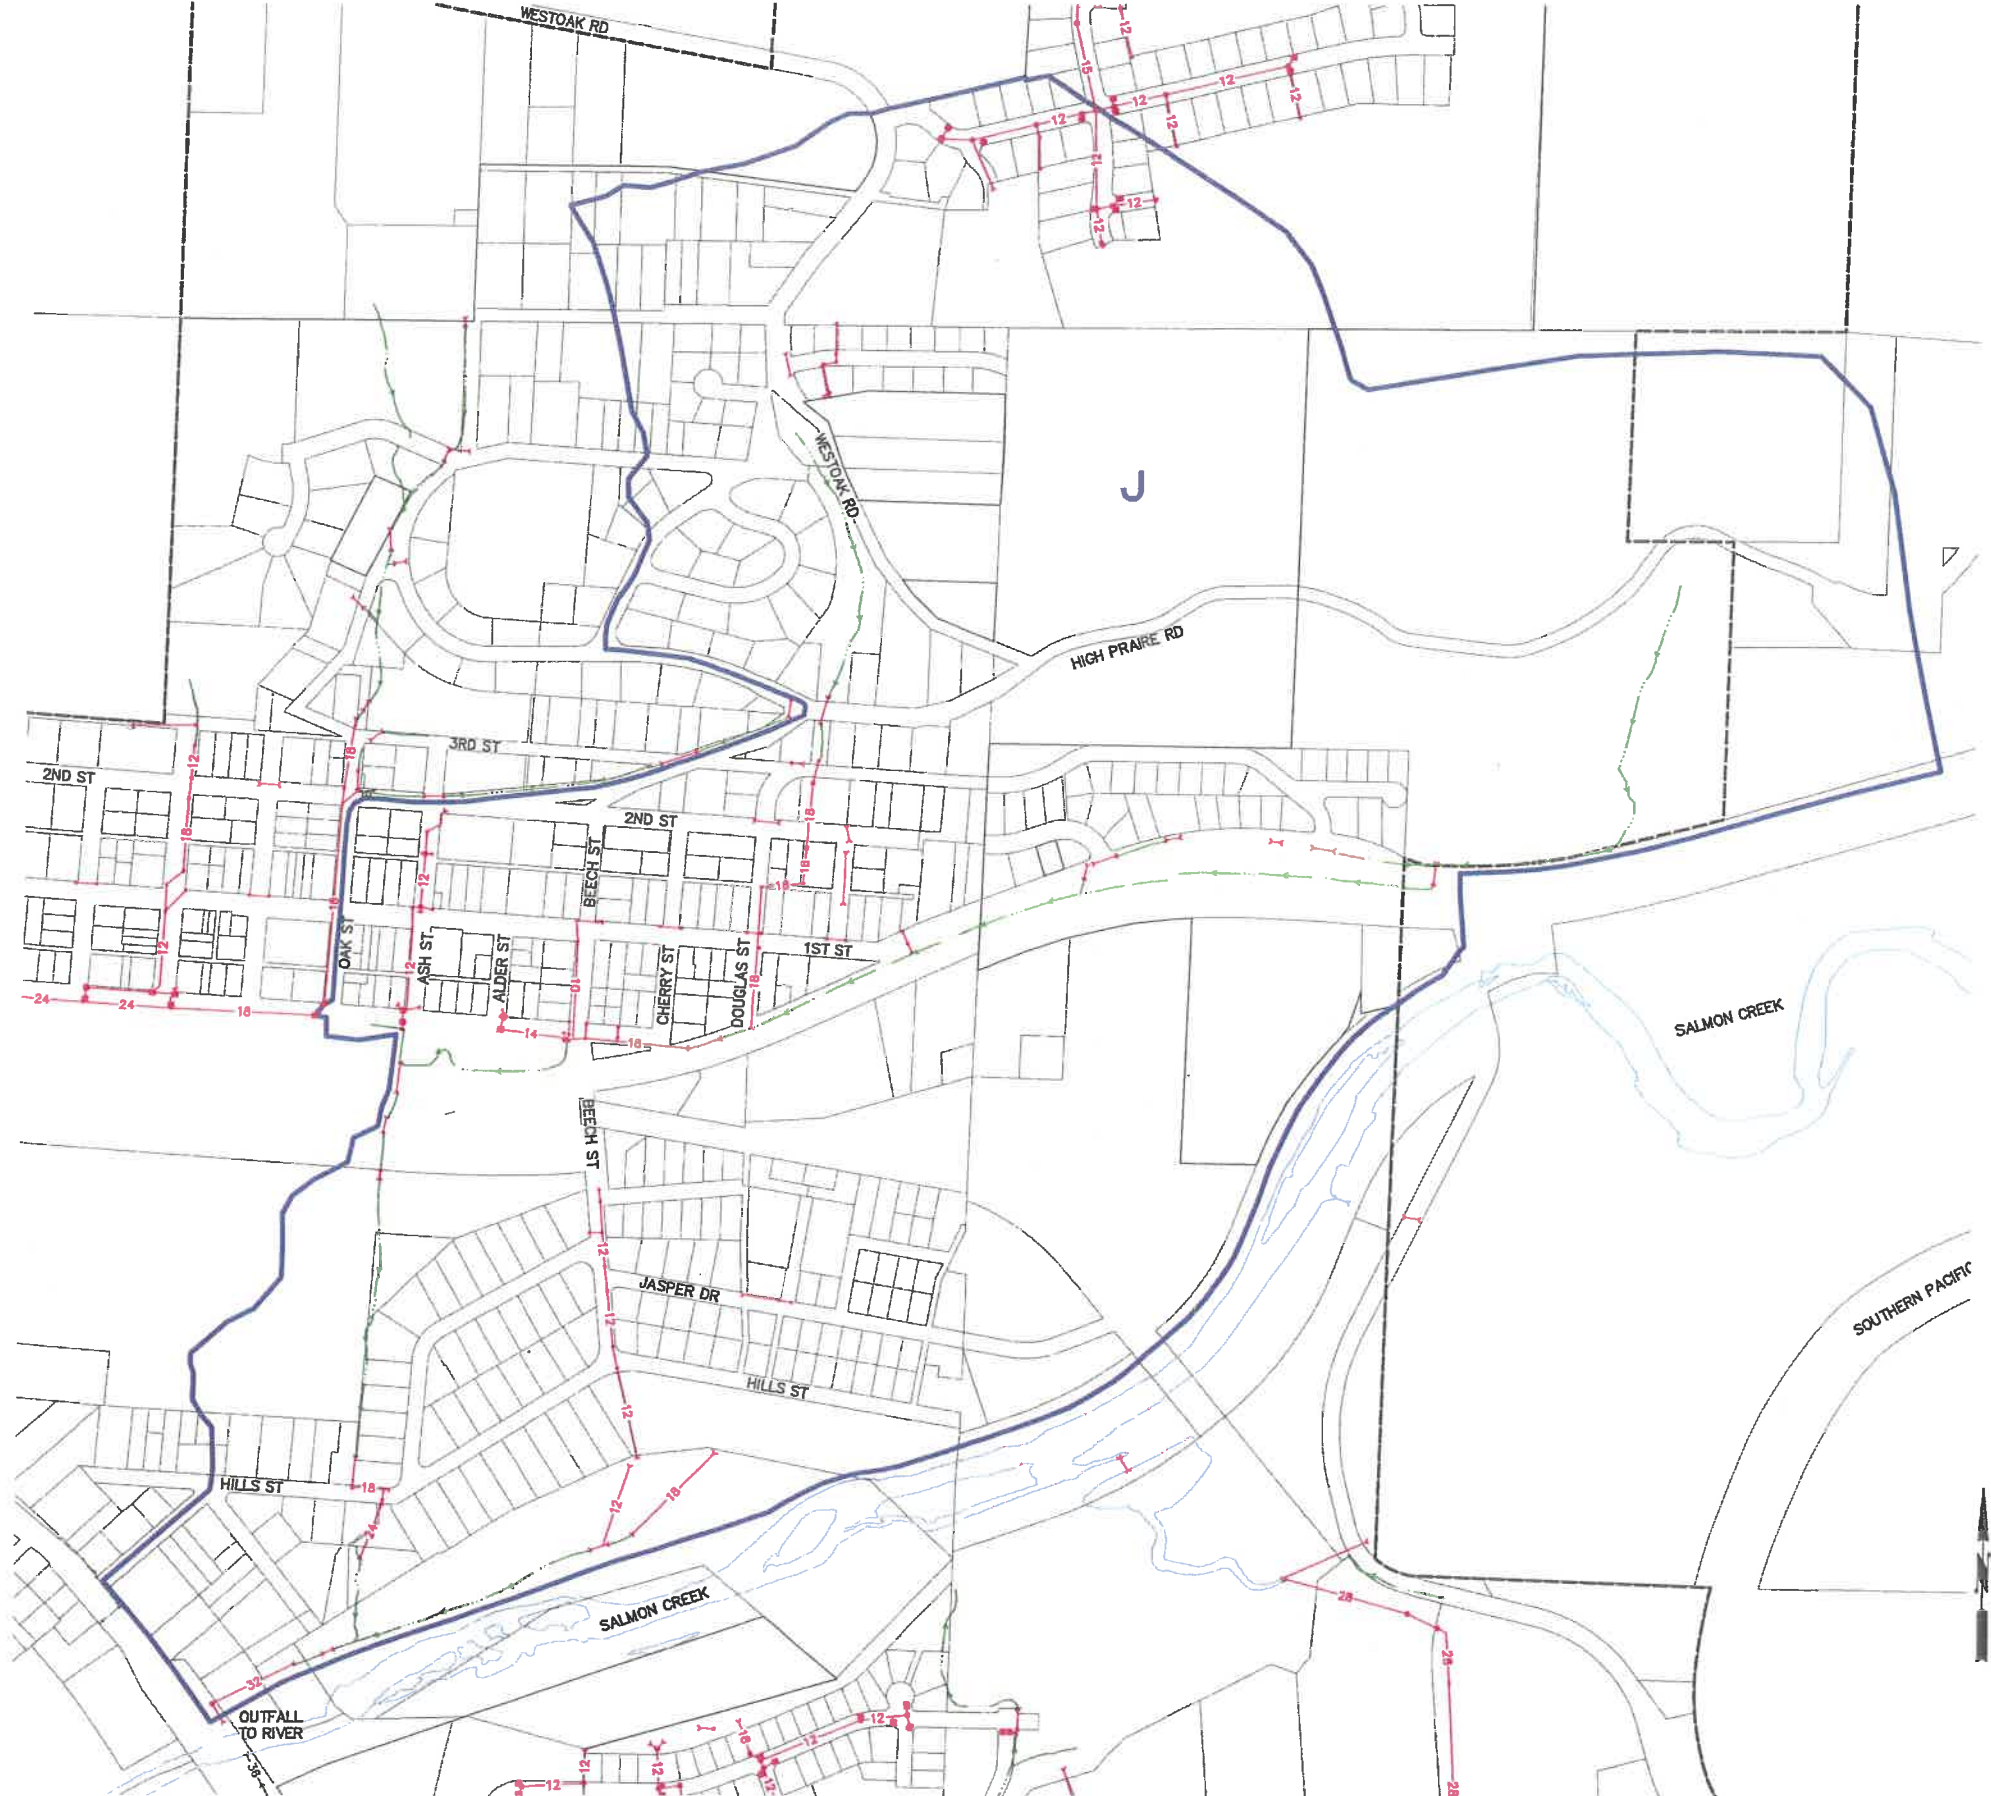

LEGEND:

- ODOT STORM LINE
- OAKRIDGE STORM LINE
- OPEN CHANNEL
- STORM BASIN BOUNDARY
- URBAN GROWTH BOUNDARY
- OAKRIDGE CITY LIMITS



USER: DJN
 DATE: 2/21/11 2:11 PM
 SAVE TIME: 2/21/2011 2:11 PM
 USER NAME: DJN NAUGHTON
 XREF FILES:

DESIGNED	DJN				
DRAWN	DJN				
CHECKED	-				
	SYM	REVISION	DATE	BY	APP'D


 5000 Meadows Road, Suite 345
 Lake Oswego, OR 97035
 p. 503.597.3222 | f. 503.597.7655
 Civil | Structural | Planning | Survey
 paceenrs.com


CITY OF OAKRIDGE

PLOT DATE
 2/21/11
 SCALE 1"=300'
 BAR IS ONE INCH ON ORIGINAL DRAWING
 0 1"

STORMWATER PLAN
FIGURE C.10 - BASIN J EXISTING STORM SYSTEM

JOB NUMBER
09806
 DWG NAME: 09806-EX-STORM-BASIN
 SHEET **1** OF **1**

FILE: P:\PROJECTS\09806-EX-STORM-BASIN\EXHIBIT\09806-EX-STORM-BASIN.dwg
 PLOT TIME: 2/21/11 12:21 PM
 USER: NAME: DAN MAU
 XREF FILES:

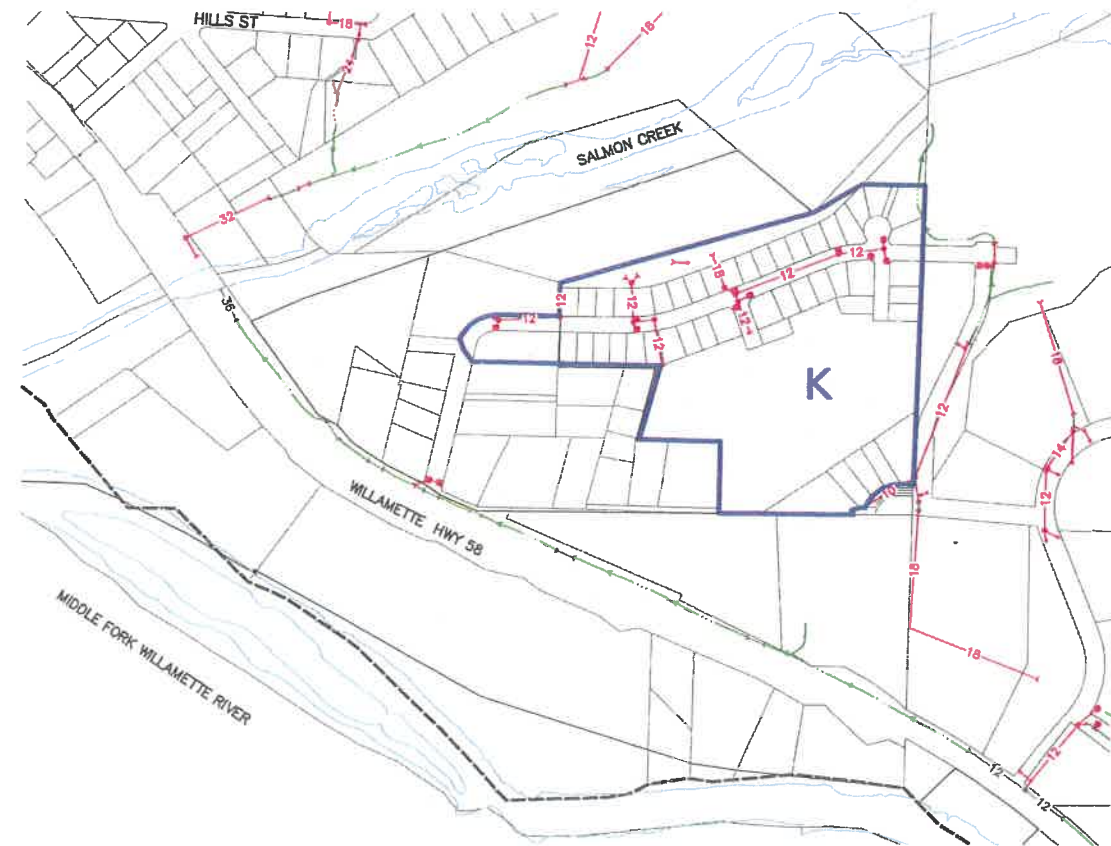

LEGEND:

- ODOT STORM LINE
- OAKRIDGE STORM LINE
- OPEN CHANNEL
- STORM BASIN BOUNDARY
- URBAN GROWTH BOUNDARY
- OAKRIDGE CITY LIMITS


DESIGNED	D.J.N				
DRAWN	D.J.N				
CHECKED	-				
	SYM	REVISION	DATE	BY	APP'D


PACE
 An Engineering Services Company
 5000 Meadows Road, Suite 345
 Lake Oswego, OR 97035
 p. 503.597.3222 | f. 503.597.7655
 Civil | Structural | Planning | Survey
 paceengrs.com

CITY OF OAKRIDGE
 PLOT DATE: 2/21/11
 SCALE: 1" = 300'
 BAR IS ONE INCH ON ORIGINAL DRAWING


STORMWATER PLAN
FIGURE C.11 - BASIN K EXISTING STORM SYSTEM

JOB NUMBER: **09806**
 DWG NAME: 09806-EX-STORM-BASIN
 SHEET **1** OF **1**

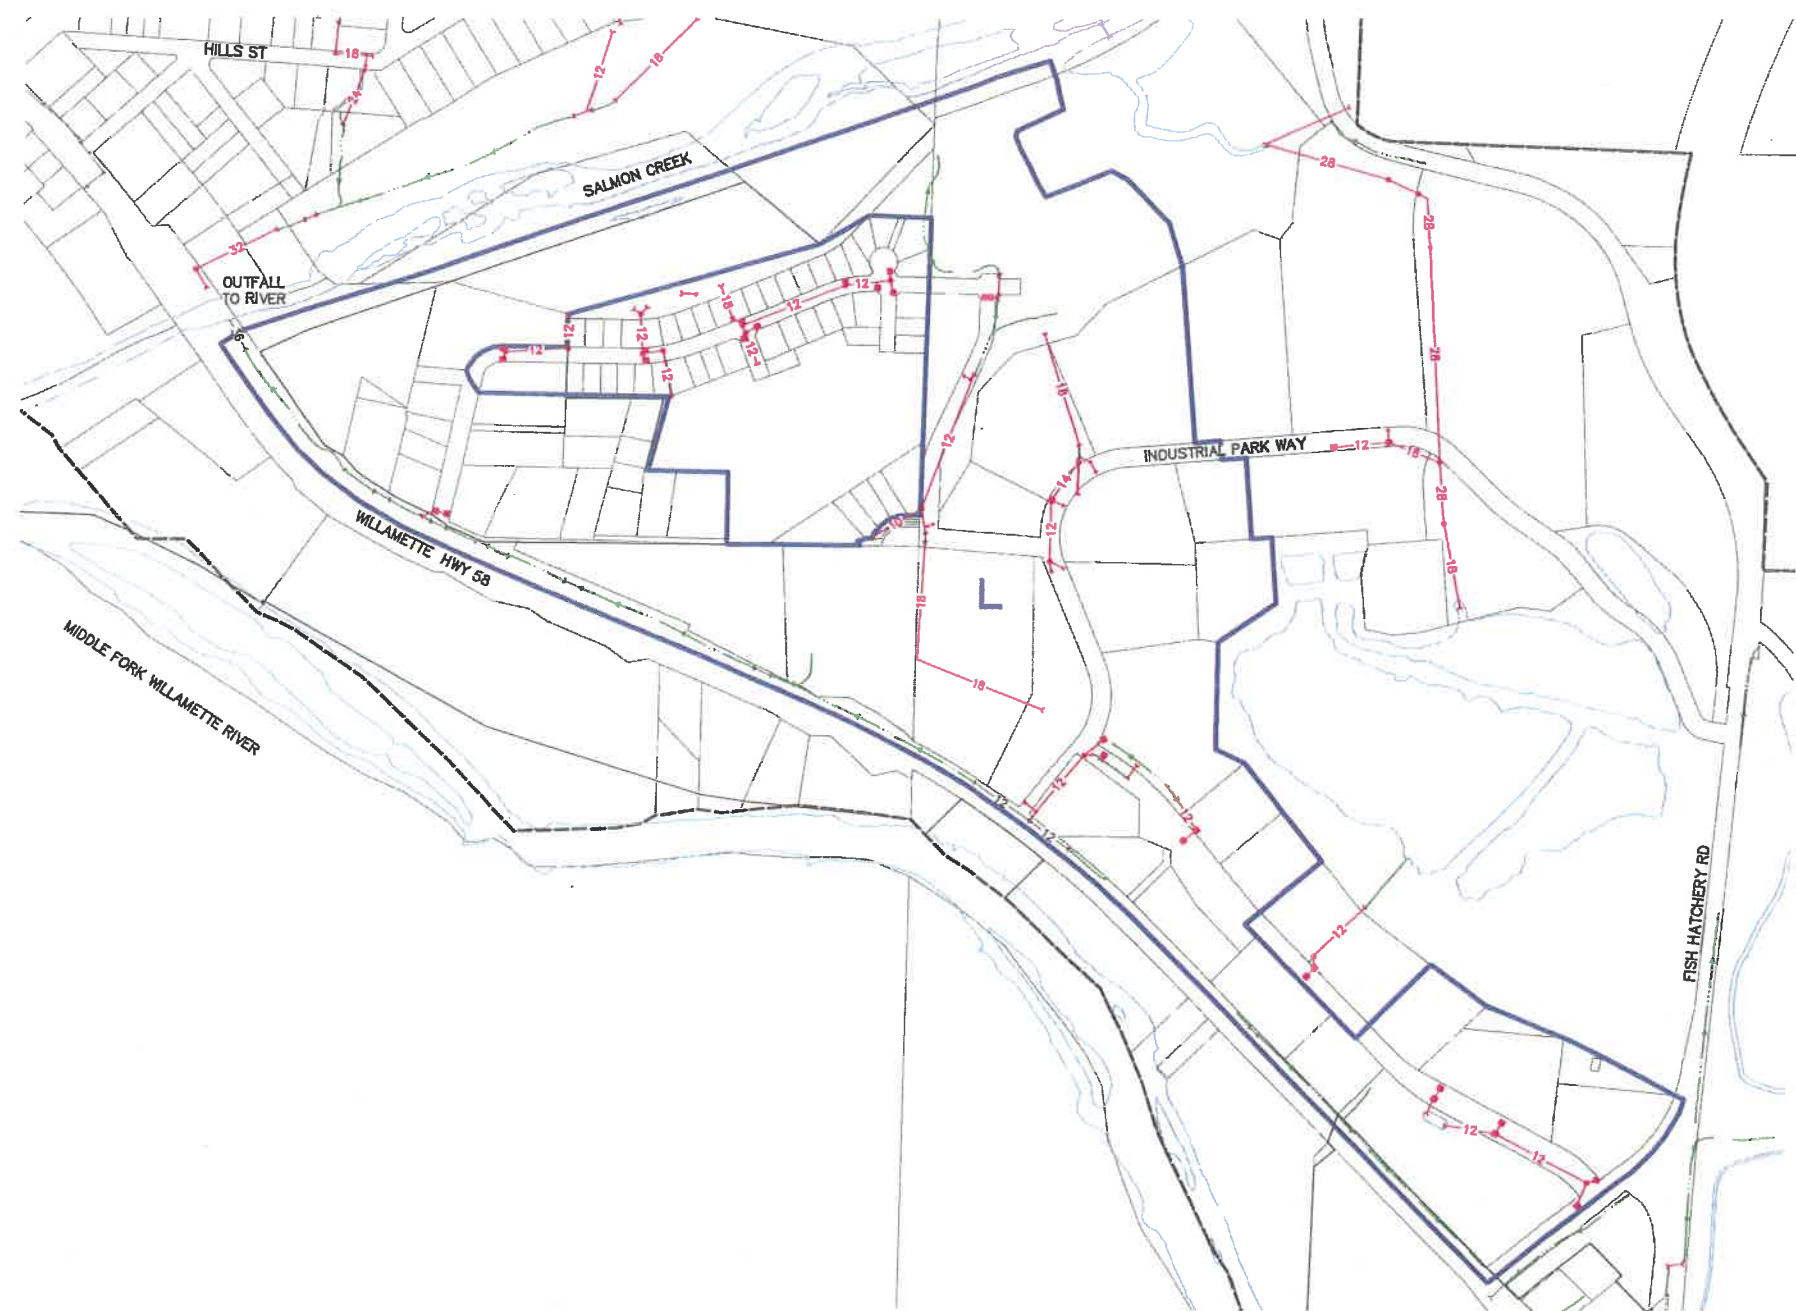

LEGEND:

- xx— ODOT STORM LINE
- xx— OAKRIDGE STORM LINE
- x—x— OPEN CHANNEL
- x—x— STORM BASIN BOUNDARY
- x—x— URBAN GROWTH BOUNDARY
- x—x— OAKRIDGE CITY LIMITS



18:00 PM
 2/21/2011
 USER: NAME: DAN NAUGH
 XREF FILES:

DESIGNED	D.J.N.				
DRAWN	D.J.N.				
CHECKED					
SYM		REVISION	DATE	BY	APP'D



PACE
 An Engineering Services Company
 5000 Meadows Road, Suite 345
 Lake Oswego, OR 97035
 p. 503.597.3222 | f. 503.597.7655
 Civil | Structural | Planning | Survey
 paceengrs.com

CITY OF OAKRIDGE

PLOT DATE
 2/21/11
 SCALE 1"=300'
 BAR IS ONE INCH ON ORIGINAL DRAWING
 0 ORIGINAL DRAWING 1"

STORMWATER PLAN
FIGURE C.12 - BASIN L EXISTING STORM SYSTEM

JOB NUMBER
09806
 DWG NAME: OAKRIDGE-EX-STORM-BASIN
 SHEET **1** OF **1**

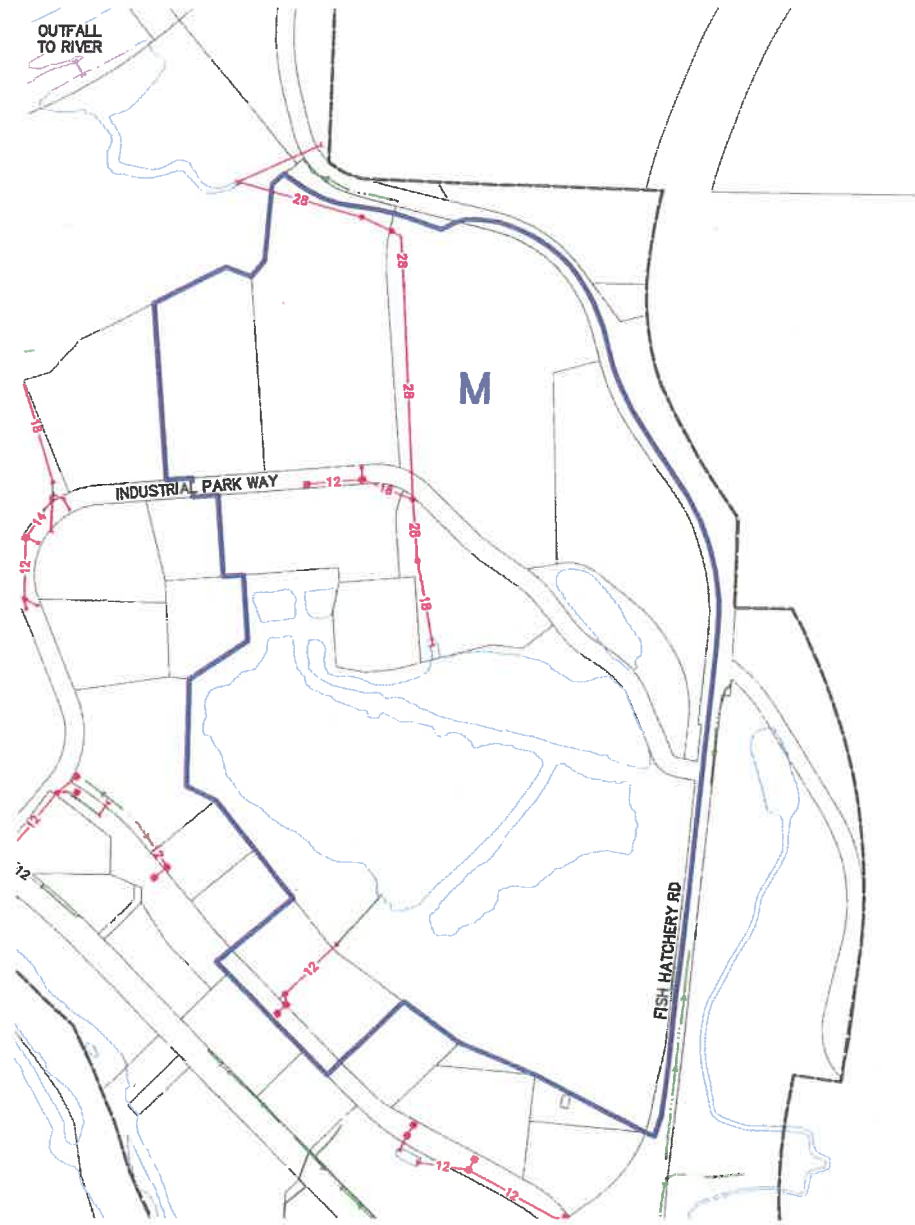

LEGEND:

- XX— ODOT STORM LINE
- XX— OAKRIDGE STORM LINE
- >>> OPEN CHANNEL
- (thick blue) STORM BASIN BOUNDARY
- - - - URBAN GROWTH BOUNDARY
- (thin black) OAKRIDGE CITY LIMITS

11:01 AM 2/21/2011
 C:\WORK\09806\09806-EXHIBIT\09806-EX-01.dwg
 USER: NAME: DAN NAUGHTON
 XREF FILES:

DESIGNED	D.J.N.				
DRAWN	D.J.N.				
CHECKED	-				
	SYM	REVISION	DATE	BY	APP'D


 5000 Meadows Road, Suite 345
 Lake Oswego, OR 97035
 p. 503.597.3222 | f. 503.597.7655
 Civil | Structural | Planning | Survey
 paceengr.com

CITY OF OAKRIDGE

PLOT DATE
 2/21/11
 SCALE 1"=300'
 BAR IS ONE INCH ON ORIGINAL DRAWING
 0 1"

STORMWATER PLAN
FIGURE C.13 - BASIN M EXISTING STORM SYSTEM

JOB NUMBER
09806
 DWG NAME: 09806-EX-STORM-BASIN
 SHEET **1** OF **1**

APPENDIX D

**Flooding Locations
Per Basin**

CITY OF OAKRIDGE - STORMWATER PLAN EXHIBITS - EX-FLOOD.DWG
 DATE: 2/21/2011 1:14 PM
 USER: DJN
 XREF FILES: #11



LEGEND:

- 5-YEAR FLOODING
- 10-YEAR FLOODING
- 25-YEAR FLOODING
- ODOT STORM LINE
- OAKRIDGE STORM LINE
- OPEN CHANNEL
- STORM BASIN BOUNDARY
- - - URBAN GROWTH BOUNDARY
- OAKRIDGE CITY LIMITS

DESIGNED	DJN								
DRAWN	DJN								
CHECKED	-								
SYM		REVISION		DATE	BY	APP'D			

PACE
 An Engineering Services Company

5000 Meadows Road, Suite 345
 Lake Oswego, OR 97035
 p. 503.597.3222 | f. 503.597.7655
 Civil | Structural | Planning | Survey
 paceengrs.com

CITY OF OAKRIDGE

PLOT DATE
 2/21/11
 SCALE 1"=300'
 BAR IS ONE INCH ON ORIGINAL DRAWING

STORMWATER PLAN
FIGURE D.1 - BASIN C FLOODING LOCATIONS

JOB NUMBER
09806
 DWG NAME: 09806-EX-FLOOD
 SHEET **1** OF **1**



LEGEND:

- xx— 5-YEAR FLOODING
- xx— 10-YEAR FLOODING
- xx— 25-YEAR FLOODING
- xx— ODOT STORM LINE
- xx— OAKRIDGE STORM LINE
- xx— OPEN CHANNEL
- STORM BASIN BOUNDARY
- URBAN GROWTH BOUNDARY
- OAKRIDGE CITY LIMITS

ME: P:\01 OF 04\STORMWATER PLAN\EXHIBIT\08-EX-1\08-EX-1.dwg
 SAVE TIME: 2/21/2011 4:54 PM
 PLOT TIME: 2/21/2011 4:54 PM
 USER: NAME: DAN NAUGH
 XREF FILES:


DESIGNED	D.J.N.	DATE	BY	APP'D
DRAWN	D.J.N.			
CHECKED	-			
SYMBOL		REVISION		


 5000 Meadows Road, Suite 345
 Lake Oswego, OR 97035
 p. 503.597.3222 | f. 503.597.7655
 Civil | Structural | Planning | Survey
 paceengrs.com

CITY OF OAKRIDGE
 PLOT DATE: 2/21/11
 SCALE: 1"=300'
 BAR IS ONE INCH ON ORIGINAL DRAWING

STORMWATER PLAN
FIGURE D.2 - BASIN D FLOODING LOCATIONS

JOB NUMBER: **08806**
 DWG NAME: 08806-EX-FLOOD
 SHEET **1** OF **1**

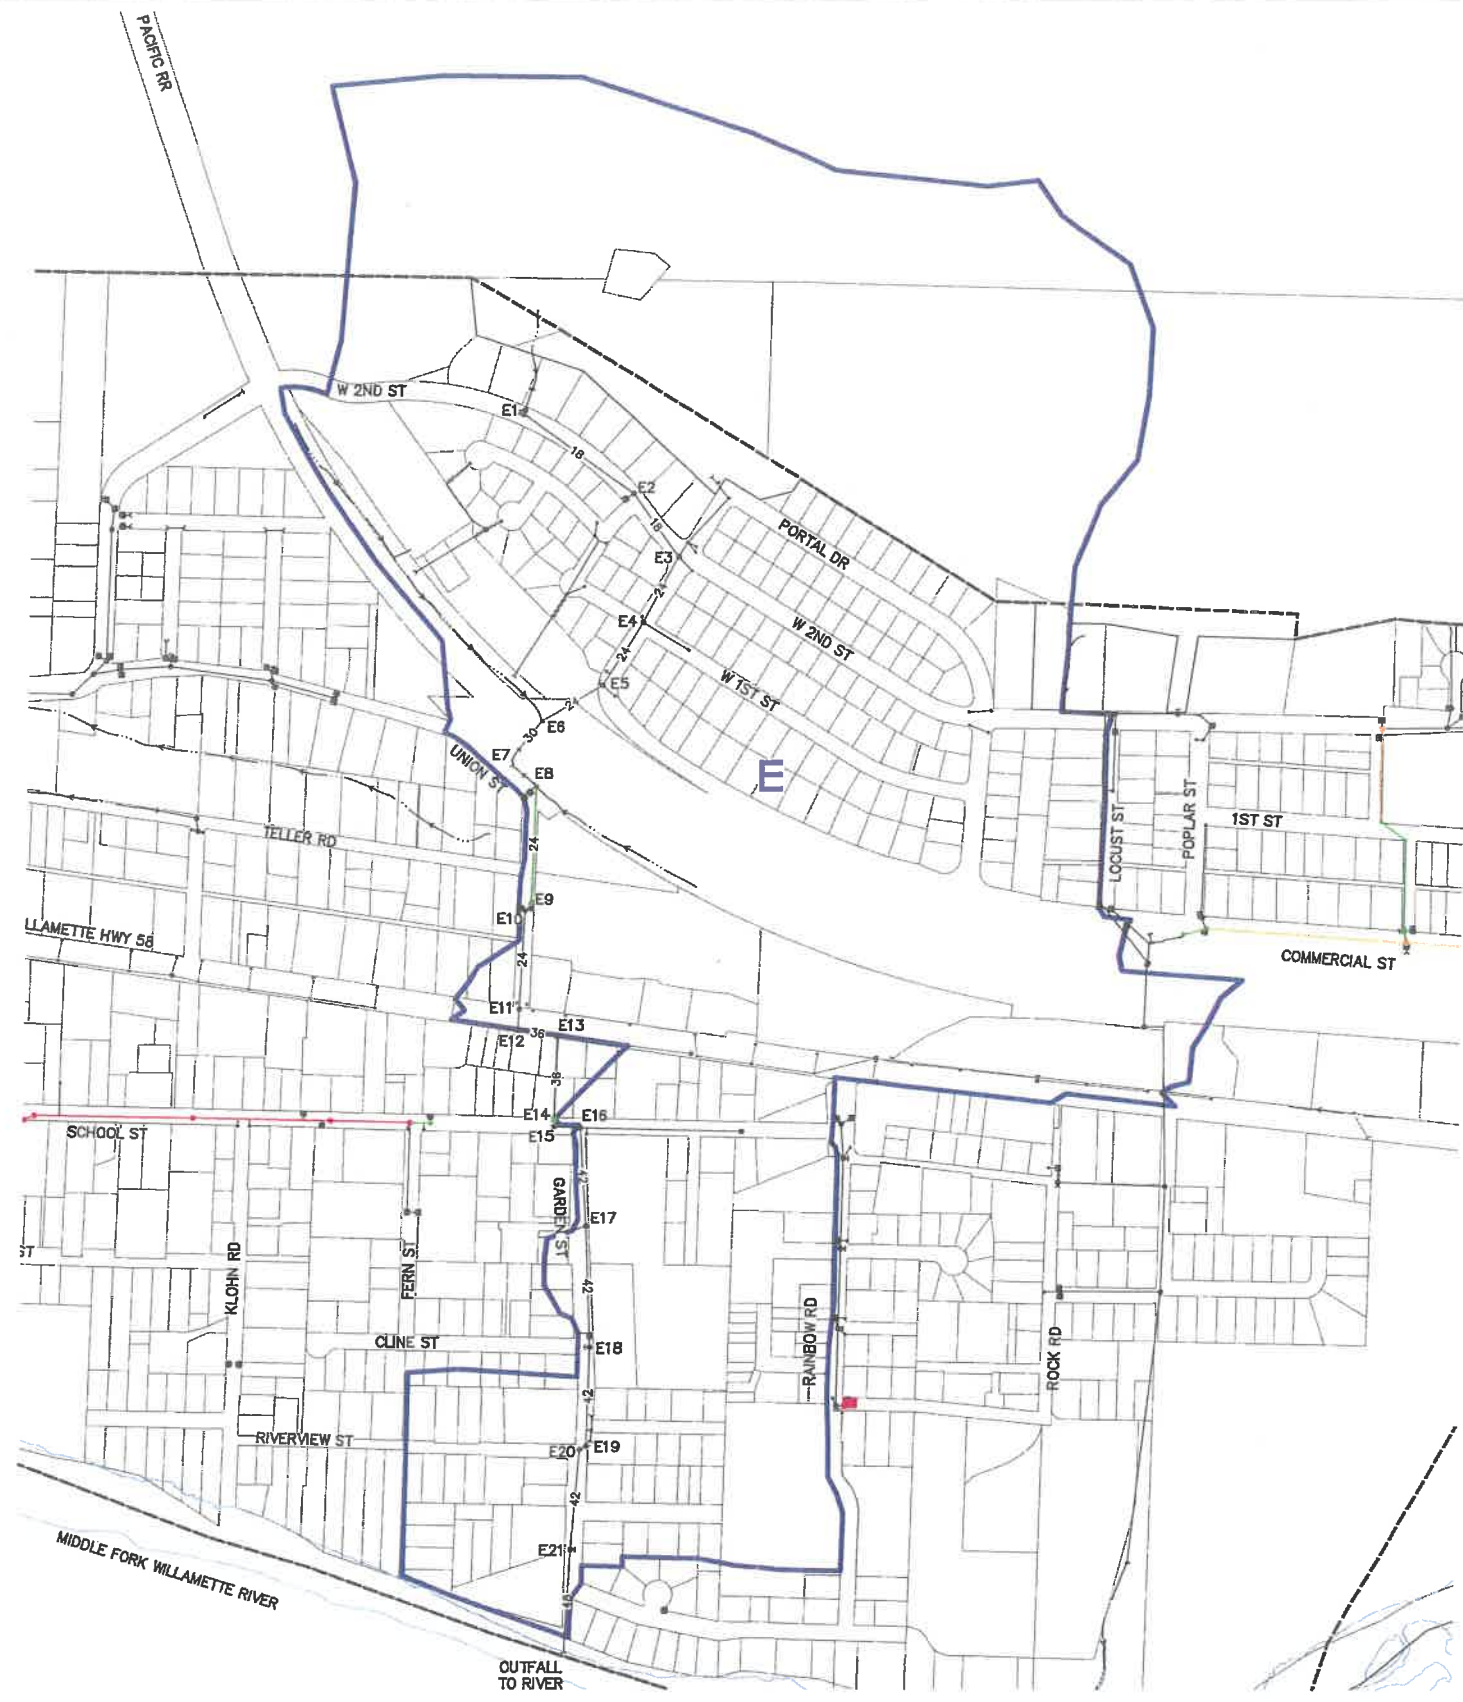

LEGEND:

- xx— 5-YEAR FLOODING
- xx— 10-YEAR FLOODING
- xx— 25-YEAR FLOODING
- xx— ODOT STORM LINE
- xx— OAKRIDGE STORM LINE
- xx— OPEN CHANNEL
- Storm Basin Boundary
- Urban Growth Boundary
- Oakridge City Limits

ME: P... OF OAK... 4 PM...
 SAVE TIME: 2/21/11...
 PLOT TIME: 2/21/11...
 USER NAME: DAN NAUGH...
 XREF FILES:

DESIGNED	DJN
DRAWN	DJN
CHECKED	
SYMBOL	REVISION
DATE	BY
APP'D	


 5000 Meadows Road, Suite 345
 Lake Oswego, OR 97035
 p. 503.597.3222 | f. 503.597.7655
 Civil | Structural | Planning | Survey
 paceengrs.com

CITY OF OAKRIDGE

PLOT DATE
 2/21/11
 SCALE 1"=300'
 BAR IS ONE INCH ON ORIGINAL DRAWING
 1"

STORMWATER PLAN
FIGURE D.3 - BASIN E FLOODING LOCATIONS

JOB NUMBER
09806
 DWG NAME: 09806-EX-FLOOD
 SHEET **1** OF **1**



LEGEND:

- xx— 5-YEAR FLOODING
- xx— 10-YEAR FLOODING
- xx— 25-YEAR FLOODING
- xx— ODOT STORM LINE
- xx— OAKRIDGE STORM LINE
- xx— OPEN CHANNEL
- Storm Basin Boundary
- - - - - URBAN GROWTH BOUNDARY
- OAKRIDGE CITY LIMITS

P:\09806\09806-EX-FLOOD\DWG\09806-EX-FLOOD.DWG
 2/21/2011 4:04 PM
 USER: DJN
 PLOT TIME: 4:04 PM
 XREF FILES:

DESIGNED	DJN				
DRAWN	DJN				
CHECKED	-				
	SYM	REVISION	DATE	BY	APP'D



5000 Meadows Road, Suite 345
 Lake Oswego, OR 97035
 p. 503.597.3222 | f. 503.597.7655
 Civil | Structural | Planning | Survey
 paceengr.com


CITY OF OAKRIDGE

PLOT DATE
 2/21/11
 SCALE 1"=300'
 BAR IS ONE INCH ON ORIGINAL DRAWING
 0 1"

STORMWATER PLAN
FIGURE D.4 - BASIN F FLOODING LOCATIONS

JOB NUMBER
09806
 DWG NAME: 09806-EX-FLOOD
 SHEET **1** OF **1**

ME: P:\2011\09\08\STORMWATER\PLANS\EXHIBIT\09806-EX-FL000.dwg
 SAVE TIME: 2/21/11 4:14 PM
 USER NAME: DAN NAUGH
 XREF FILES: ###

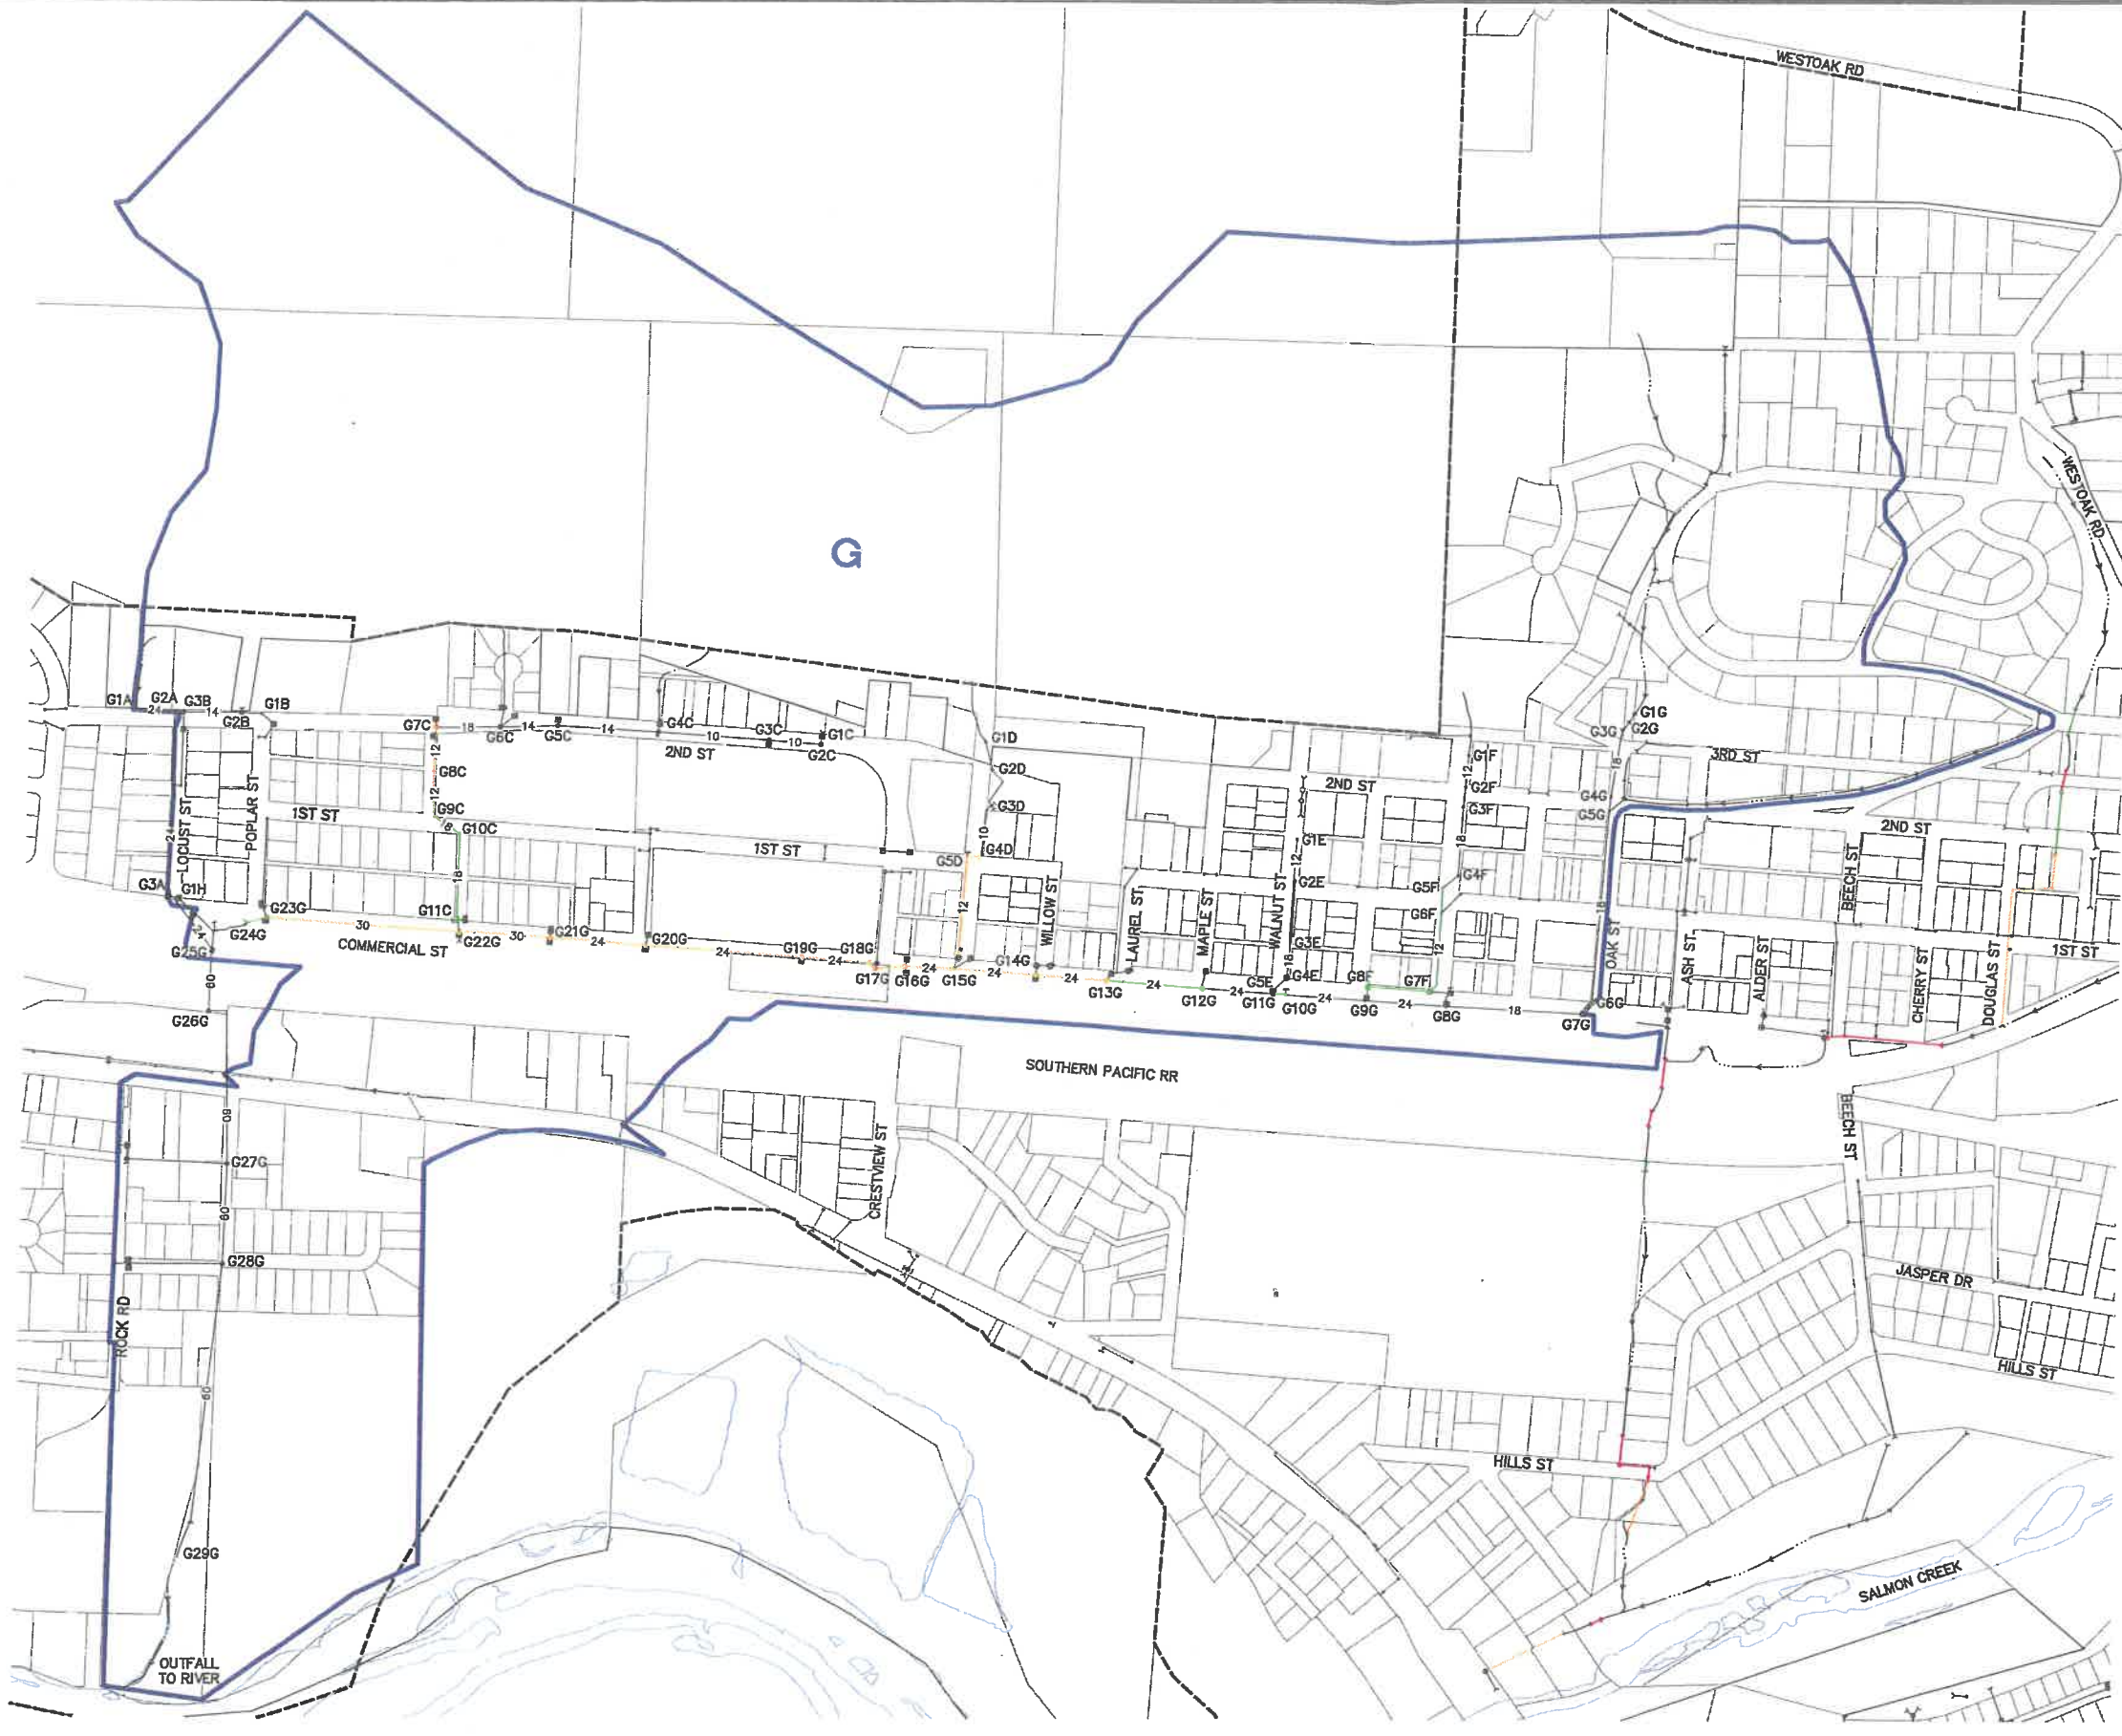

- LEGEND:**
- xx— 5-YEAR FLOODING
 - xx— 10-YEAR FLOODING
 - xx— 25-YEAR FLOODING
 - xx— ODOT STORM LINE
 - xx— OAKRIDGE STORM LINE
 - xx— OPEN CHANNEL
 - Storm Basin Boundary
 - - - Urban Growth Boundary
 - Oakridge City Limits

DESIGNED	DJN				
DRAWN	DJN				
CHECKED	-				
	SYM	REVISION	DATE	BY	APP'D

PACE
 An Engineering Services Company

5000 Meadows Road, Suite 345
 Lake Oswego, OR 97036
 p. 503.597.3222 | f. 503.597.7655

Civil | Structural | Planning | Survey
 paceeng.com

CITY OF OAKRIDGE

PLOT DATE
 2/21/11


SCALE 1"=300'
 BAR IS ONE INCH ON ORIGINAL DRAWING

STORMWATER PLAN
FIGURE D.6 - BASIN G FLOODING LOCATIONS

JOB NUMBER
09806

DWG NAME: 09806-EX-FL000

SHEET **1** OF **1**

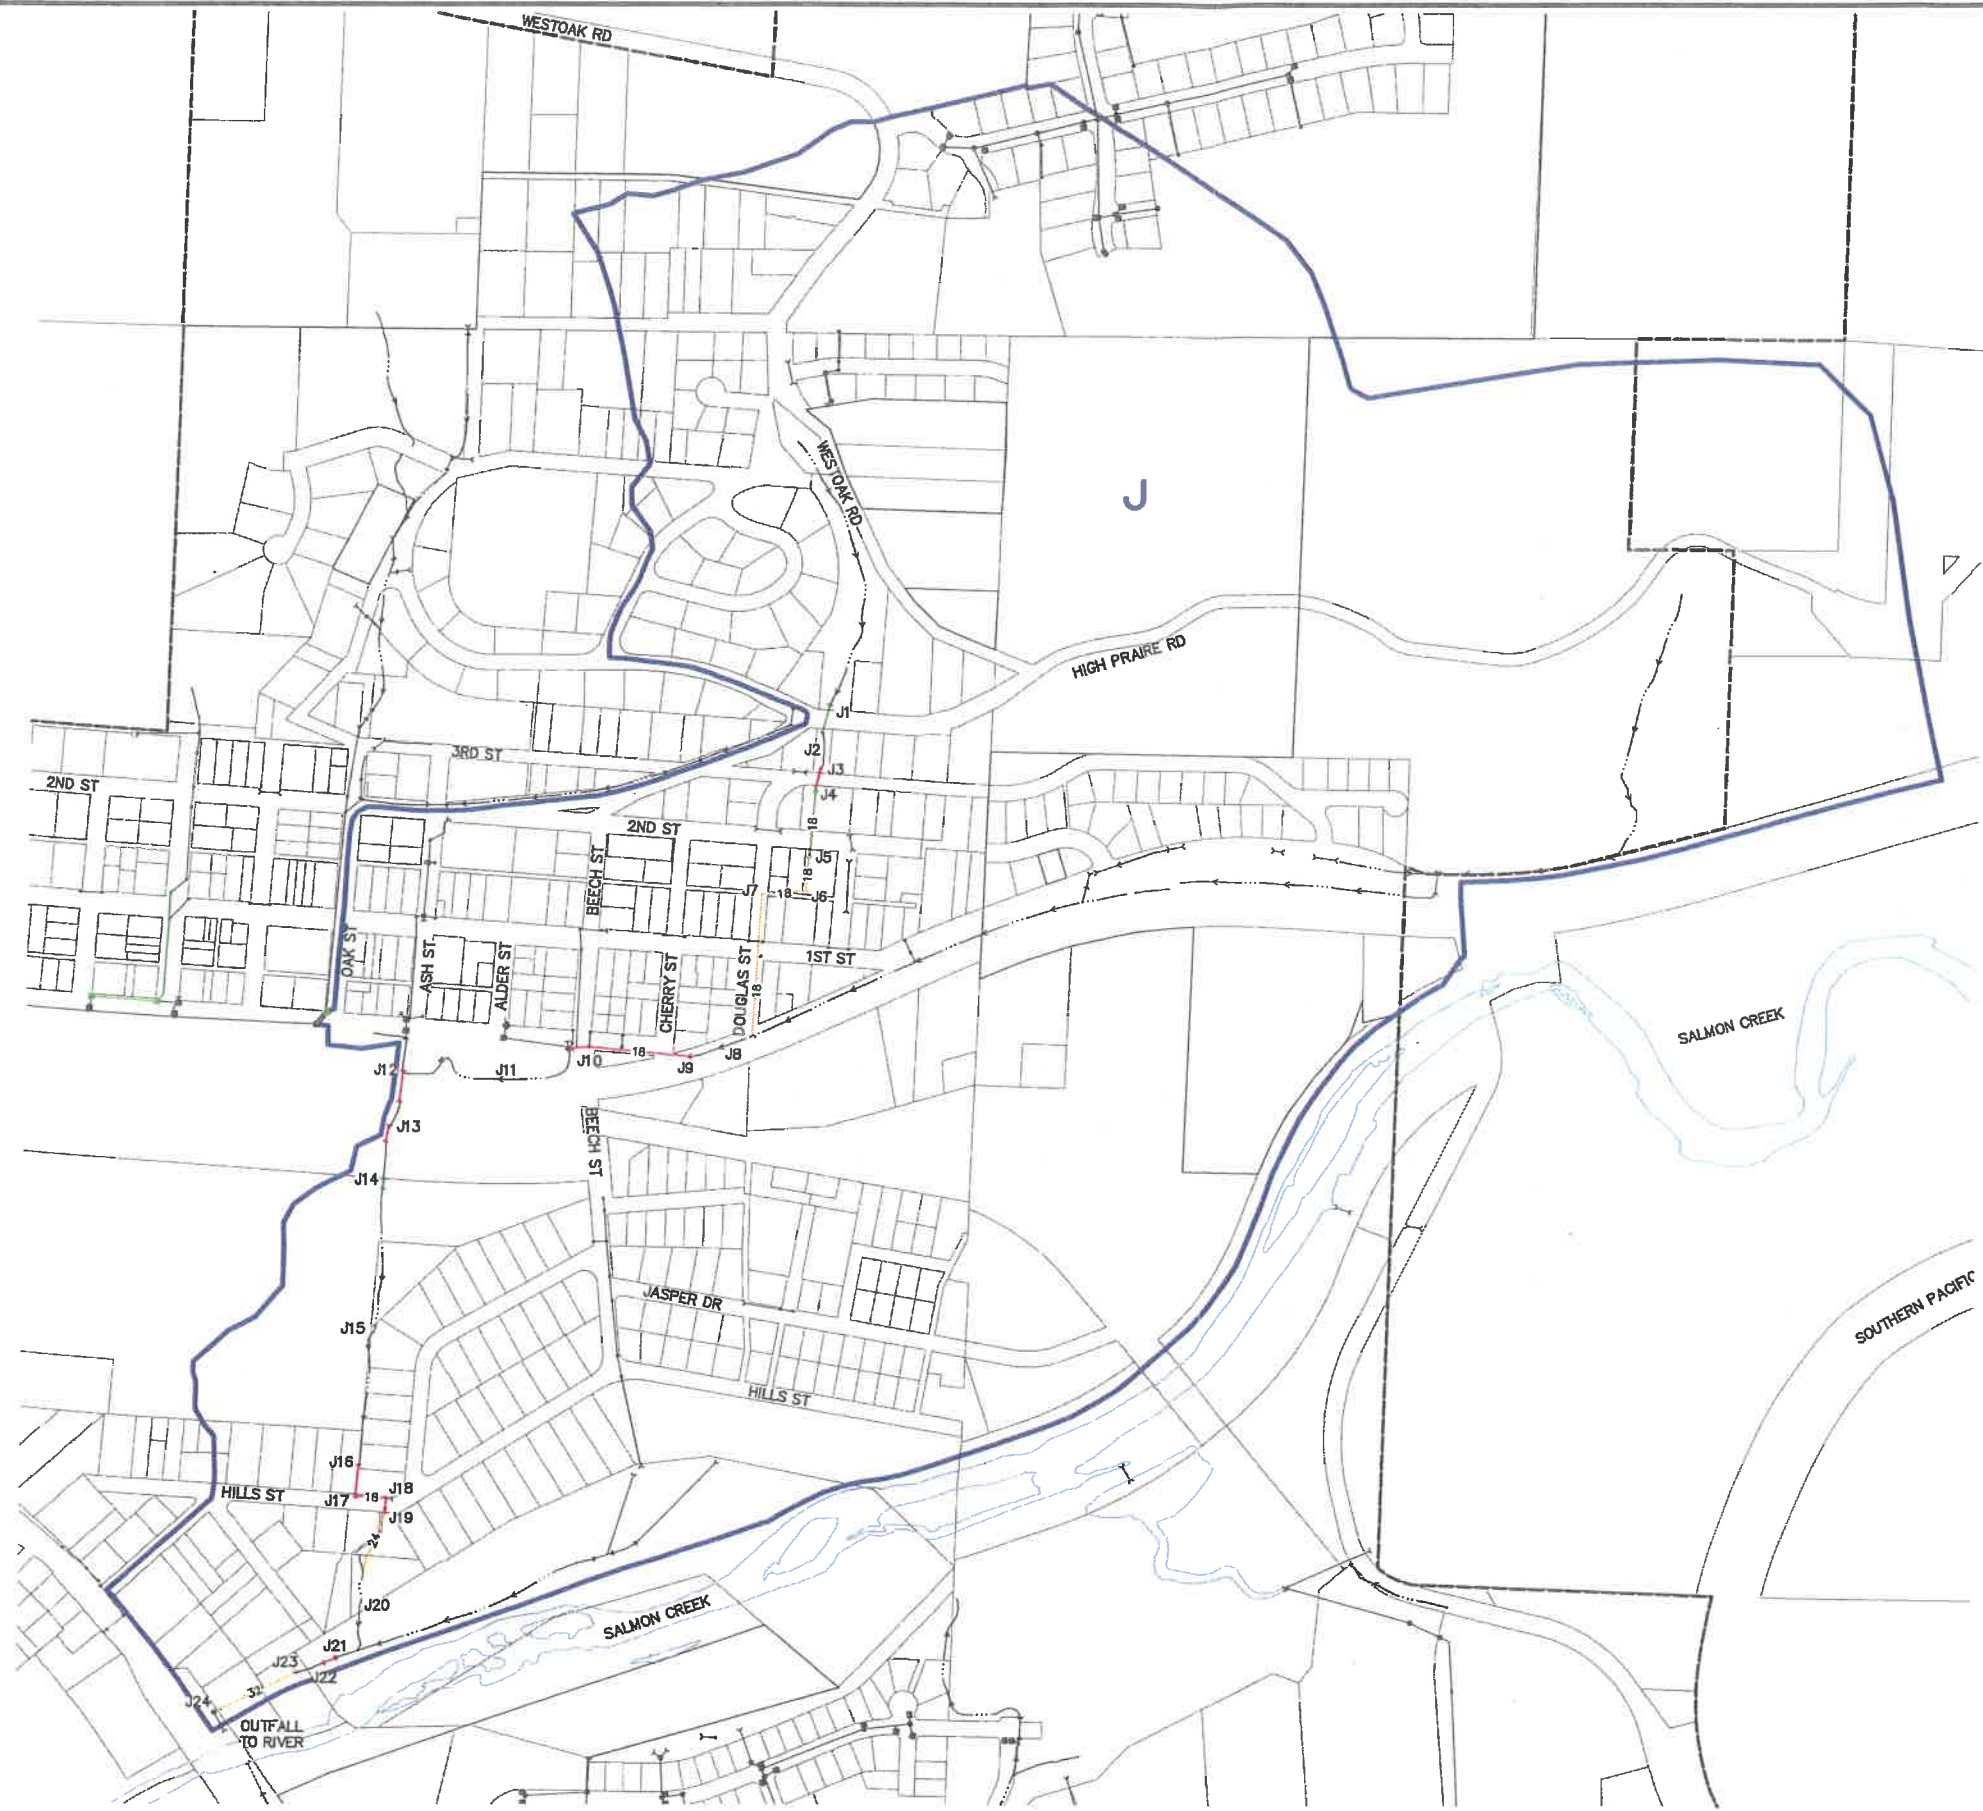

LEGEND:

- xx— 5-YEAR FLOODING
- xx— 10-YEAR FLOODING
- xx— 25-YEAR FLOODING
- xx— ODOT STORM LINE
- xx— OAKRIDGE STORM LINE
- xx— OPEN CHANNEL
- Storm Basin Boundary
- Urban Growth Boundary
- Oakridge City Limits



ME: P... 0806
 SAVE TIME: 2/21/2011 4:04 PM
 PLOT TIME: 2/21/2011 4:04 PM
 USER NAME: DAN VAUGHN
 XREF FILES: ###

DESIGNED	DJN				
DRAWN	DJN				
CHECKED					
		SYMBOL	REVISION	DATE	BY
					APP'D



PACE
 An Engineering Services Company
 5000 Meadows Road, Suite 346
 Lake Oswego, OR 97035
 p. 503.597.3222 | f. 503.597.7655
 Civil | Structural | Planning | Survey
 paceengr.com

CITY OF OAKRIDGE

PLOT DATE
 2/21/11
 SCALE 1"=300'
 BAR IS ONE INCH ON ORIGINAL DRAWING
 0 1"

STORMWATER PLAN
FIGURE D.6 - BASIN J FLOODING LOCATIONS

JOB NUMBER
09806
 DWG NAME: 09806-EX-FLOOD
 SHEET **1** OF **1**

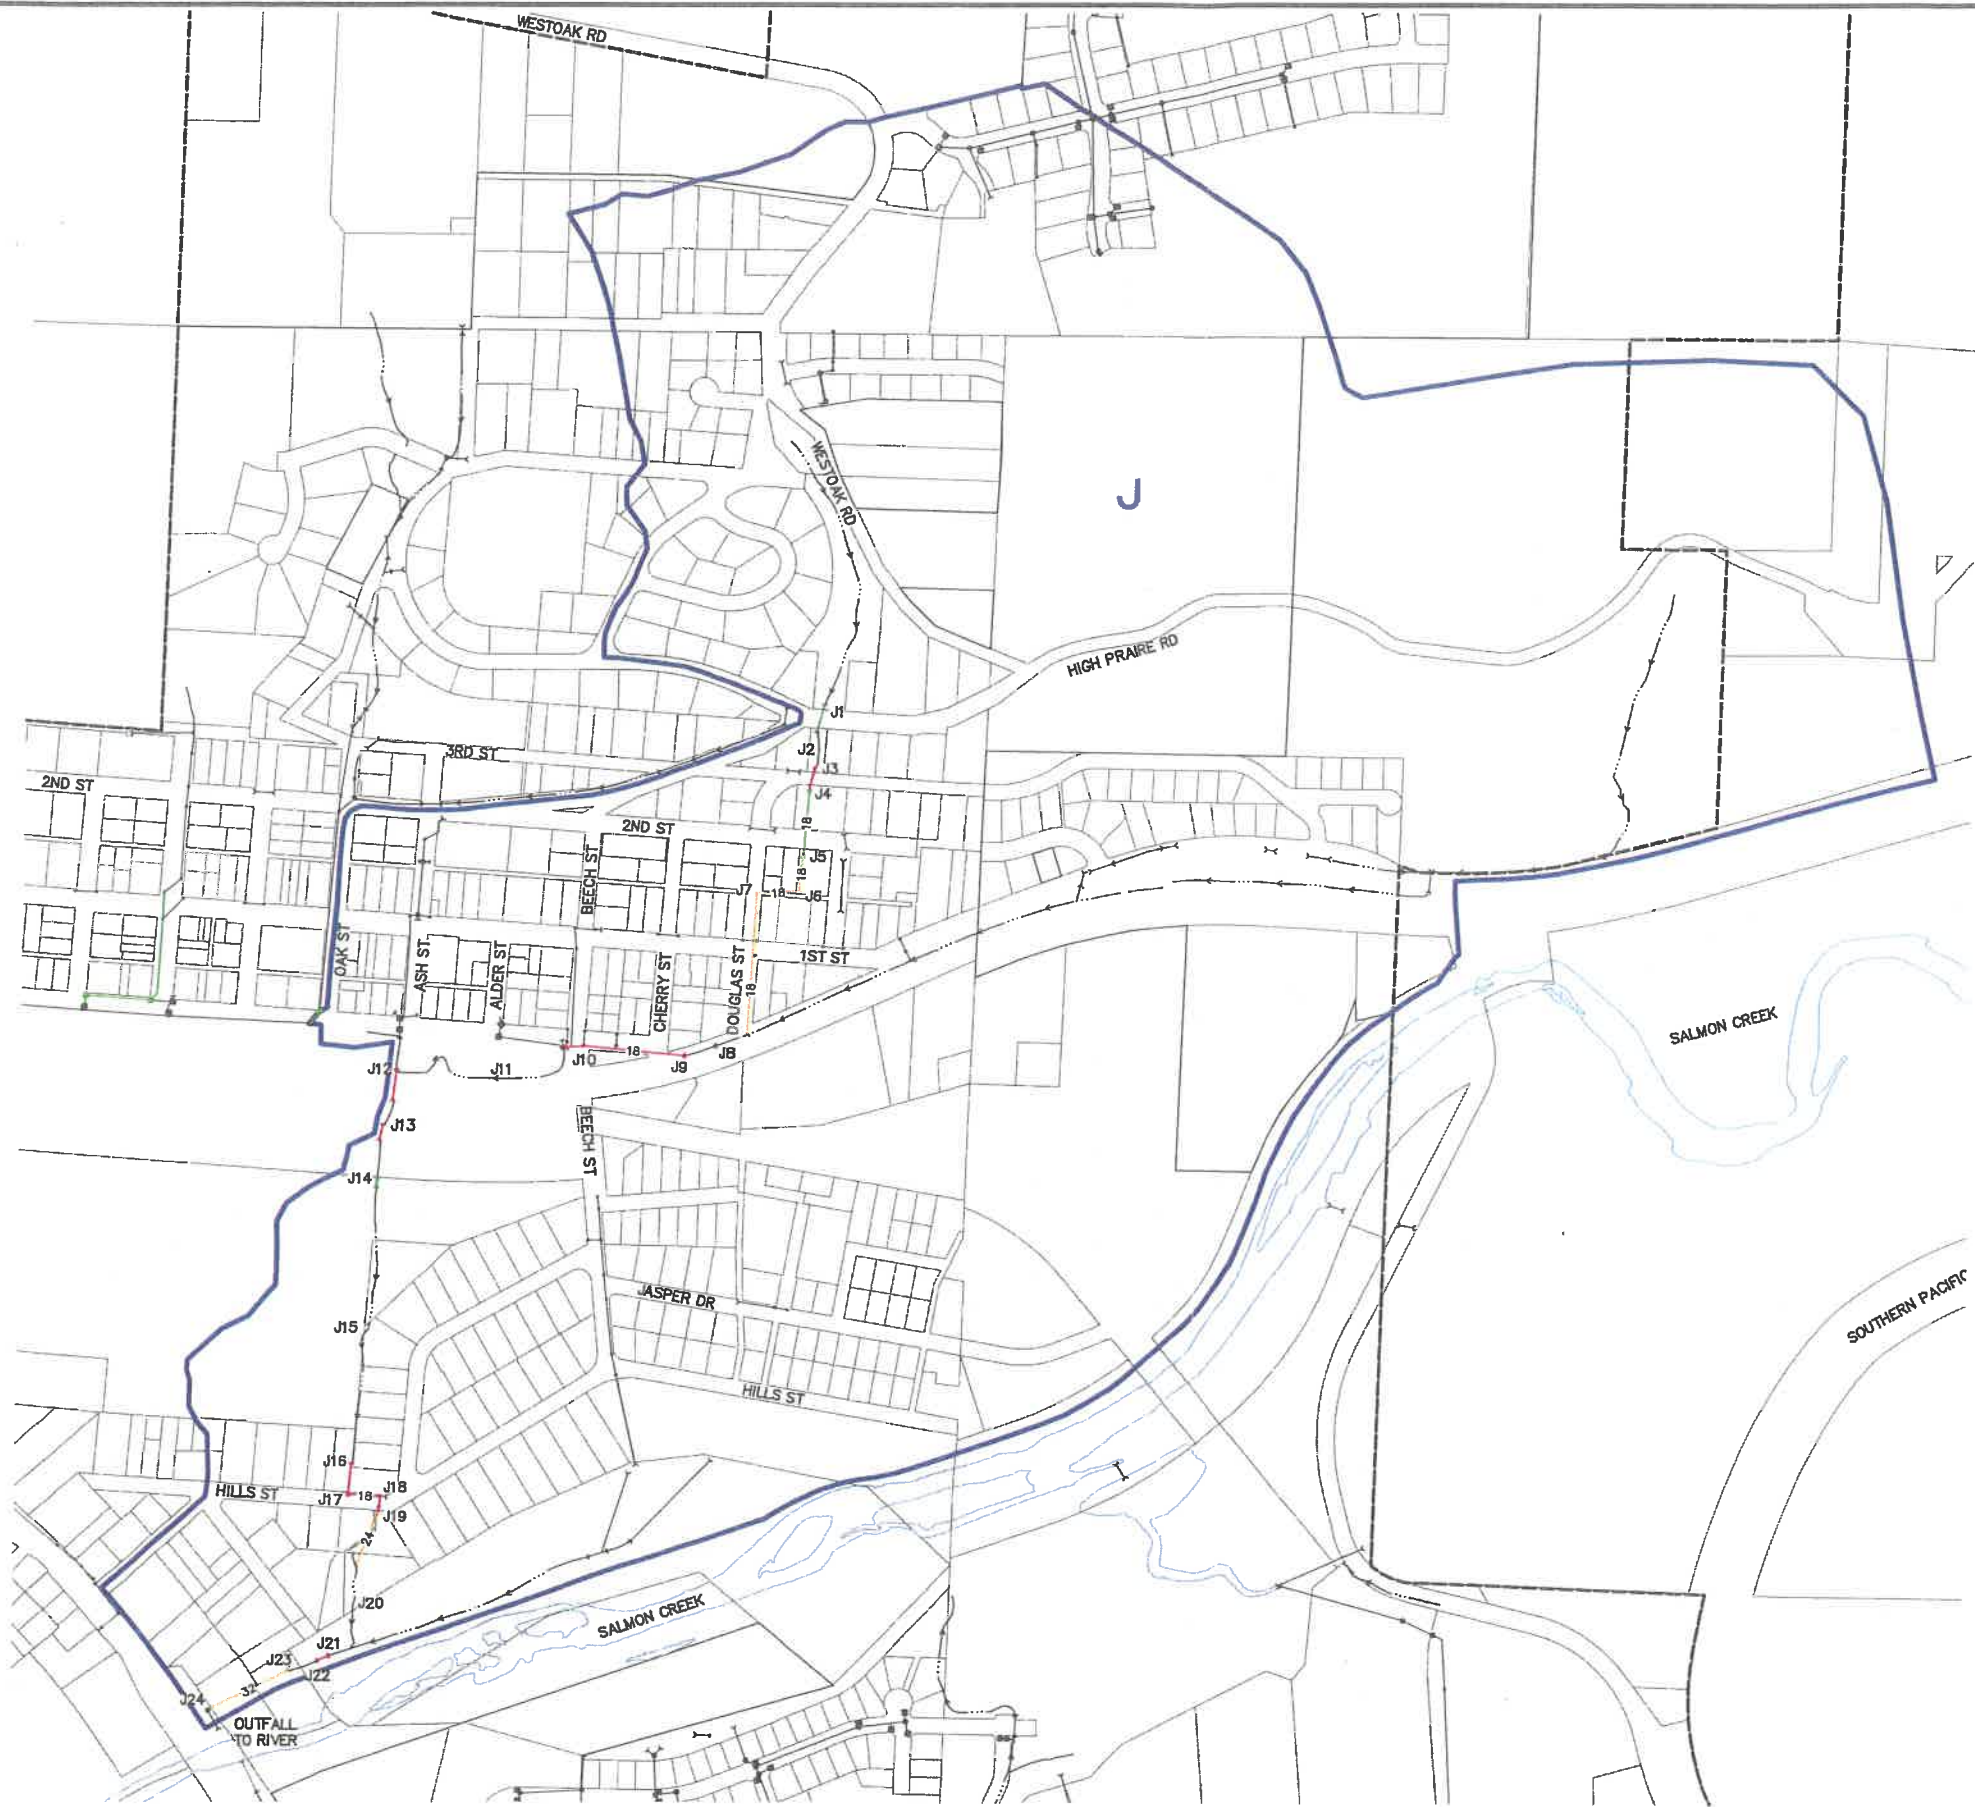

LEGEND:

- xx— 5-YEAR FLOODING
- xx— 10-YEAR FLOODING
- xx— 25-YEAR FLOODING
- xx— ODOT STORM LINE
- xx— OAKRIDGE STORM LINE
- xx— OPEN CHANNEL
- xx— STORM BASIN BOUNDARY
- xx— URBAN GROWTH BOUNDARY
- xx— OAKRIDGE CITY LIMITS

ME: P:\2011\09\08\09806-EX-FLOOD\DWG
 SAVE TIME: 2/21/2011 4:04 PM
 PLOT TIME: 2/21/2011 4:04 PM
 USER: NAVIEDAN NAUGHY
 XREF FILES:


DESIGNED	DJN				
DRAWN	DJN				
CHECKED	-				
SYM		REVISION	DATE	BY	APP'D


 5000 Meadows Road, Suite 345
 Lake Oswego, OR 97035
 p. 503.597.3222 | f. 503.597.7655
 Civil | Structural | Planning | Survey
 paceenrs.com

CITY OF OAKRIDGE
 PLOT DATE
 2/21/11
 SCALE 1"=300'
 BAR IS ONE INCH ON ORIGINAL DRAWING
 0 1"

STORMWATER PLAN
FIGURE D.8 - BASIN J FLOODING LOCATIONS

JOB NUMBER
09806
 DWG NAME: 09806-EX-FLOOD
 SHEET **1** OF **1**

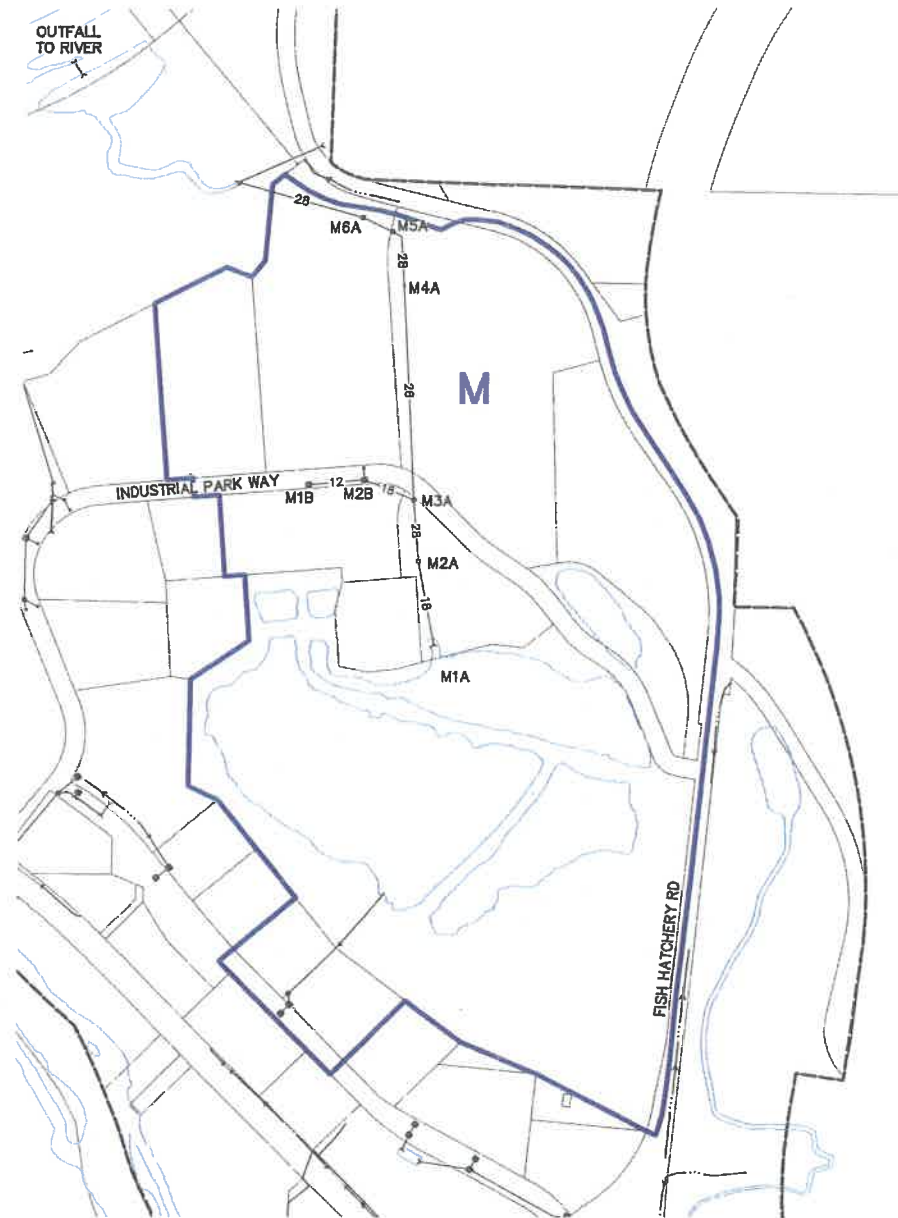

LEGEND:



- xx— 5-YEAR FLOODING
- xx— 10-YEAR FLOODING
- xx— 25-YEAR FLOODING
- xx— ODOT STORM LINE
- xx— OAKRIDGE STORM LINE
- xx— OPEN CHANNEL
- Storm Basin Boundary
- Urban Growth Boundary
- Oakridge City Limits

09806-EX-FL00D.DWG
 2/21/11 4:04 PM
 USER: DJN
 PLOT TIME: 2/21/11 4:04 PM
 PLOT DATE: 2/21/11 4:04 PM
 PLOT TIME: 2/21/11 4:04 PM
 PLOT DATE: 2/21/11 4:04 PM

DESIGNED	DJN				
DRAWN	DJN				
CHECKED					
	SYM	REVISION	DATE	BY	APP'D




5000 Meadows Road, Suite 345
 Lake Oswego, OR 97035
 p. 503.597.3222 | f. 503.597.7666
 Civil | Structural | Planning | Survey
 paceengrs.com

CITY OF OAKRIDGE

PLOT DATE
 2/21/11
 SCALE 1"=300'
 BAR IS ONE INCH ON ORIGINAL DRAWING
 0 1"

STORMWATER PLAN
FIGURE D.8 - BASIN M FLOODING LOCATIONS

JOB NUMBER
09806
 DWG NAME: 09806-EX-FL00D
 SHEET **1** OF **1**

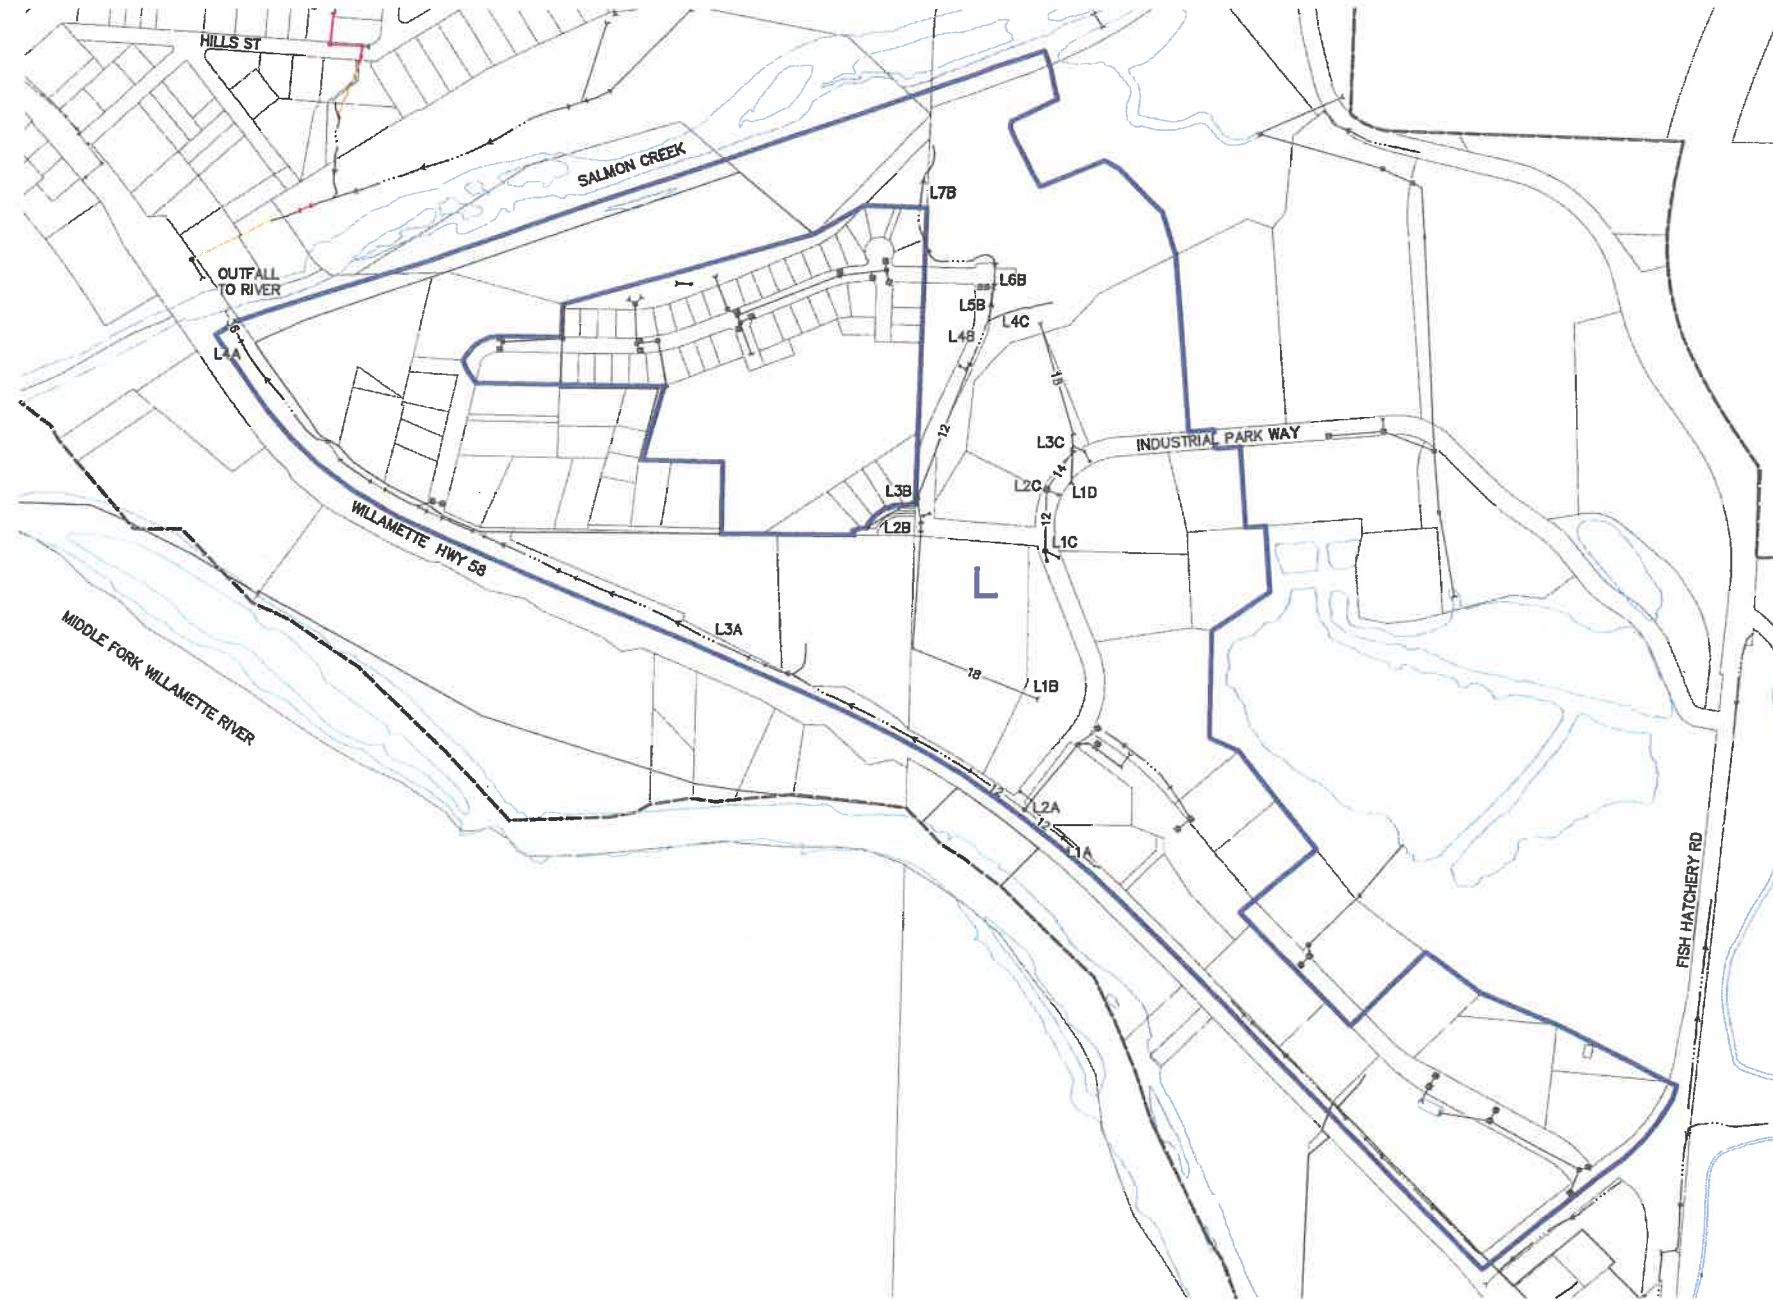

LEGEND:

- xx— 5-YEAR FLOODING
- xx— 10-YEAR FLOODING
- xx— 25-YEAR FLOODING
- xx— ODOT STORM LINE
- xx— OAKRIDGE STORM LINE
- >— OPEN CHANNEL
- >— STORM BASIN BOUNDARY
- >— URBAN GROWTH BOUNDARY
- >— OAKRIDGE CITY LIMITS



10:00 AM 2/21/2011
 USER: NAME: DAN NAUGH
 XREF FILES: 4444
 SAVE TIME: 2/21/2011 10:00 AM
 PLOT TIME: 2/21/2011 10:00 AM
 OF OAKRIDGE - STC - EXHIBIT 3R PL - 18-EX - WIG

DESIGNED	DJN				
DRAWN	DJN				
CHECKED	-				
	SYM	REVISION	DATE	BY	APP'D


PACE
 An Engineering Services Company
 5000 Meadows Road, Suite 345
 Lake Oswego, OR 97035
 p. 503.597.3222 | f. 503.597.7655
 Civil | Structural | Planning | Survey
 pace@engr.com

CITY OF OAKRIDGE

PLOT DATE
 2/21/11
 SCALE 1" = 300'
 BAR IS ONE INCH ON ORIGINAL DRAWING
 0 1"

STORMWATER PLAN
FIGURE D.7 - BASIN L FLOODING LOCATIONS

JOB NUMBER
09808
 DWG NAME: 09808-EX-FLOOD
 SHEET **1** OF **1**

FILE NAME: P:\09\0881\09\0881\STORM WATER PLAN\09\0881\09\0881-EX-IMPROVE.DWG
 PLOT DATE: 2/21/11 1:04 PM
 USER: NAME: DAN NAUGHTON
 XREF FILES:



LEGEND:

- PROPOSED STORM IMPROVEMENTS
- ODOT STORM LINE
- OAKRIDGE STORM LINE
- OPEN CHANNEL
- STORM BASIN BOUNDARY
- URBAN GROWTH BOUNDARY
- OAKRIDGE CITY LIMITS

DESIGNED	DJN				
DRAWN	DJN				
CHECKED					
SYMBOL		REVISION	DATE	BY	APP'D



5000 Meadows Road, Suite 345
 Lake Oswego, OR 97035
 p. 503.597.3222 | f. 503.597.7855
 Civil | Structural | Planning | Survey
 paceengrs.com

CITY OF OAKRIDGE

PLOT DATE
 2/21/11
 SCALE 1"=300'
 BAR IS ONE INCH ON ORIGINAL DRAWING
 0 1"

STORMWATER PLAN
 FIGURE E2 - BASIN D (ALT. 1) STORM IMPROVEMENTS

JOB NUMBER
 09806
 DWG NAME: 09806-EX-IMPROVE
 SHEET 1 OF 1